

City of Portland, Maine – Building or Use Permit Application 389 Congress Street, 04101, Tel: (207) 874-8703, FAX: 874-8716

980456

| | | | | | | | |
|---|--|---|--|---|--|---|--|
| Location of Construction: 211 Commercial St | | Owner: Granite Face Limited | | Phone: 773-8427 | | Permit No: | |
| Owner Address: | | Lessee/Buyer's Name: | | Phone: | | BusinessName: | |
| Contractor Name: W & Design | | Address: 23 Pine Street #5 Biddeford 04005 | | Phone: 823-5939 | | Permit Issued: MAY - 7 1998 | |
| Past Use: Commercial | | Proposed Use: Commercial | | COST OF WORK: \$ | | PERMIT FEE: \$ 37.00 | |
| Proposed Project Description: 1 4' x 3' (hanging) 1 2' x 6'6" (wall mount) Signe | | | | FIRE DEPT. <input type="checkbox"/> Approved <input type="checkbox"/> Denied | | INSPECTION: <input checked="" type="checkbox"/> U Use Group: Type: C | |
| | | | | Signature: | | Signature: <i>[Signature]</i> | |
| Permit Taken By: Sherry Picard | | | | Date Applied For: April 14, 1998 | | | |
| | | | | Signature: | | Date: | |

PERMIT ISSUED
MAY - 7 1998
CITY OF PORTLAND

Zone: CBL: 12-3
Zoning Approval: 032-V-004

Special Zone or Reviews:

Shoreland
 Wetland
 Flood Zone
 Subdivision
 Site Plan maj minor mm

Zoning Appeal

Variance
 Miscellaneous
 Conditional Use
 Interpretation
 Approved
 Denied

Historic Preservation

Not in District or Landmark
 Does Not Require Review
 Requires Review

Action:

Approved
 Approved with Conditions
 Denied

Date: _____

1. This permit application does not preclude the Applicant(s) from meeting applicable State and Federal rules.
2. Building permits do not include plumbing, septic or electrical work.
3. Building permits are void if work is not started within six (6) months of the date of issuance. False information may invalidate a building permit and stop all work..

mail to:
Granite face limited
P.O. Box 7626
Portland ME 04112

CERTIFICATION




I hereby certify that I am the owner of record of the named property, or that the proposed work is authorized by the owner of record and that I have been authorized by the owner to make this application as his authorized agent and I agree to conform to all applicable laws of this jurisdiction. In addition, if a permit for work described in the application is issued, I certify that the code official's authorized representative shall have the authority to enter all areas covered by such permit at any reasonable hour to enforce the provisions of the code(s) applicable to such permit

SIGNATURE OF APPLICANT: Scott Lindsey ADDRESS: DATE: April 14, 1998 PHONE:

RESPONSIBLE PERSON IN CHARGE OF WORK, TITLE PHONE:


CEO DISTRICT


EXIST

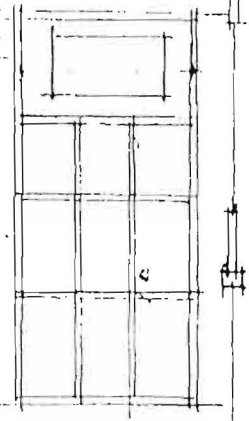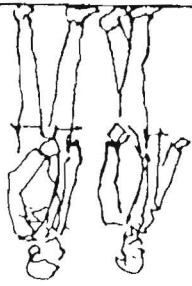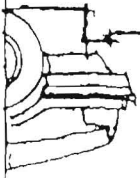

Handwritten text: "MATCH PRACKET OVER GREEN FLOOR STOP"

Handwritten text: "MATCH PRACKET OVER GREEN FLOOR STOP"

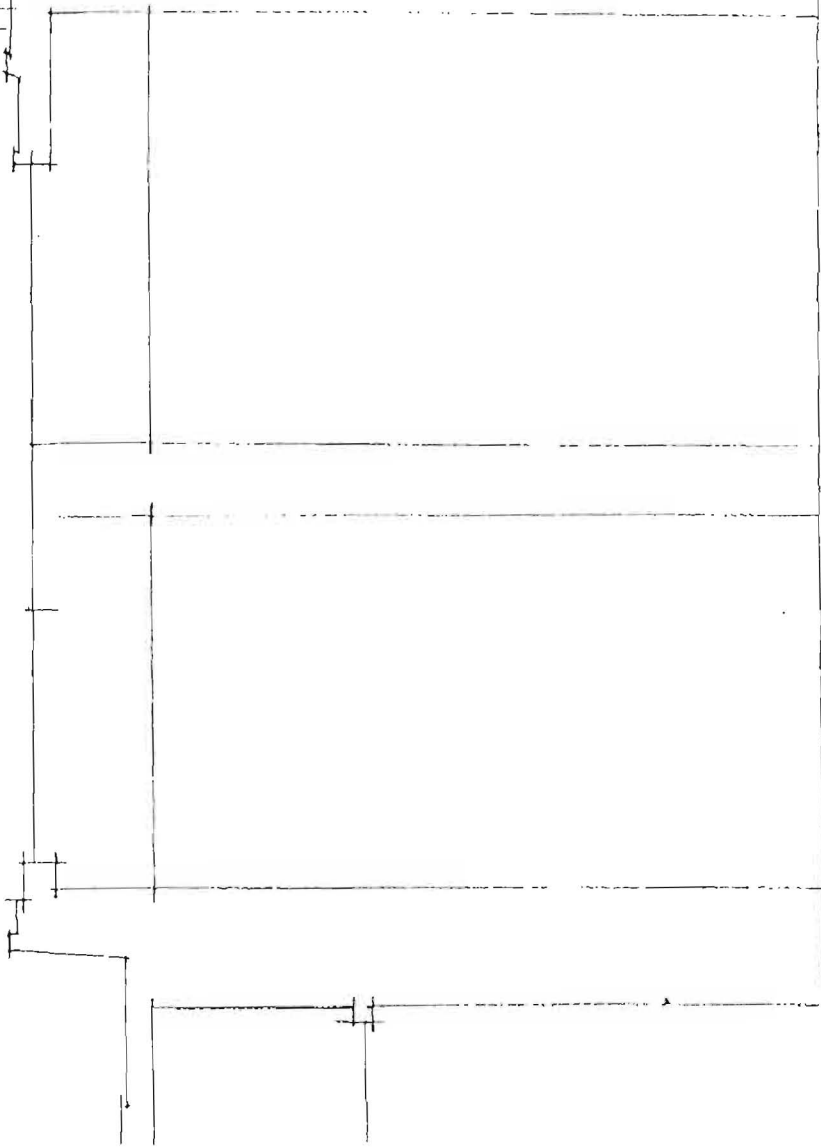

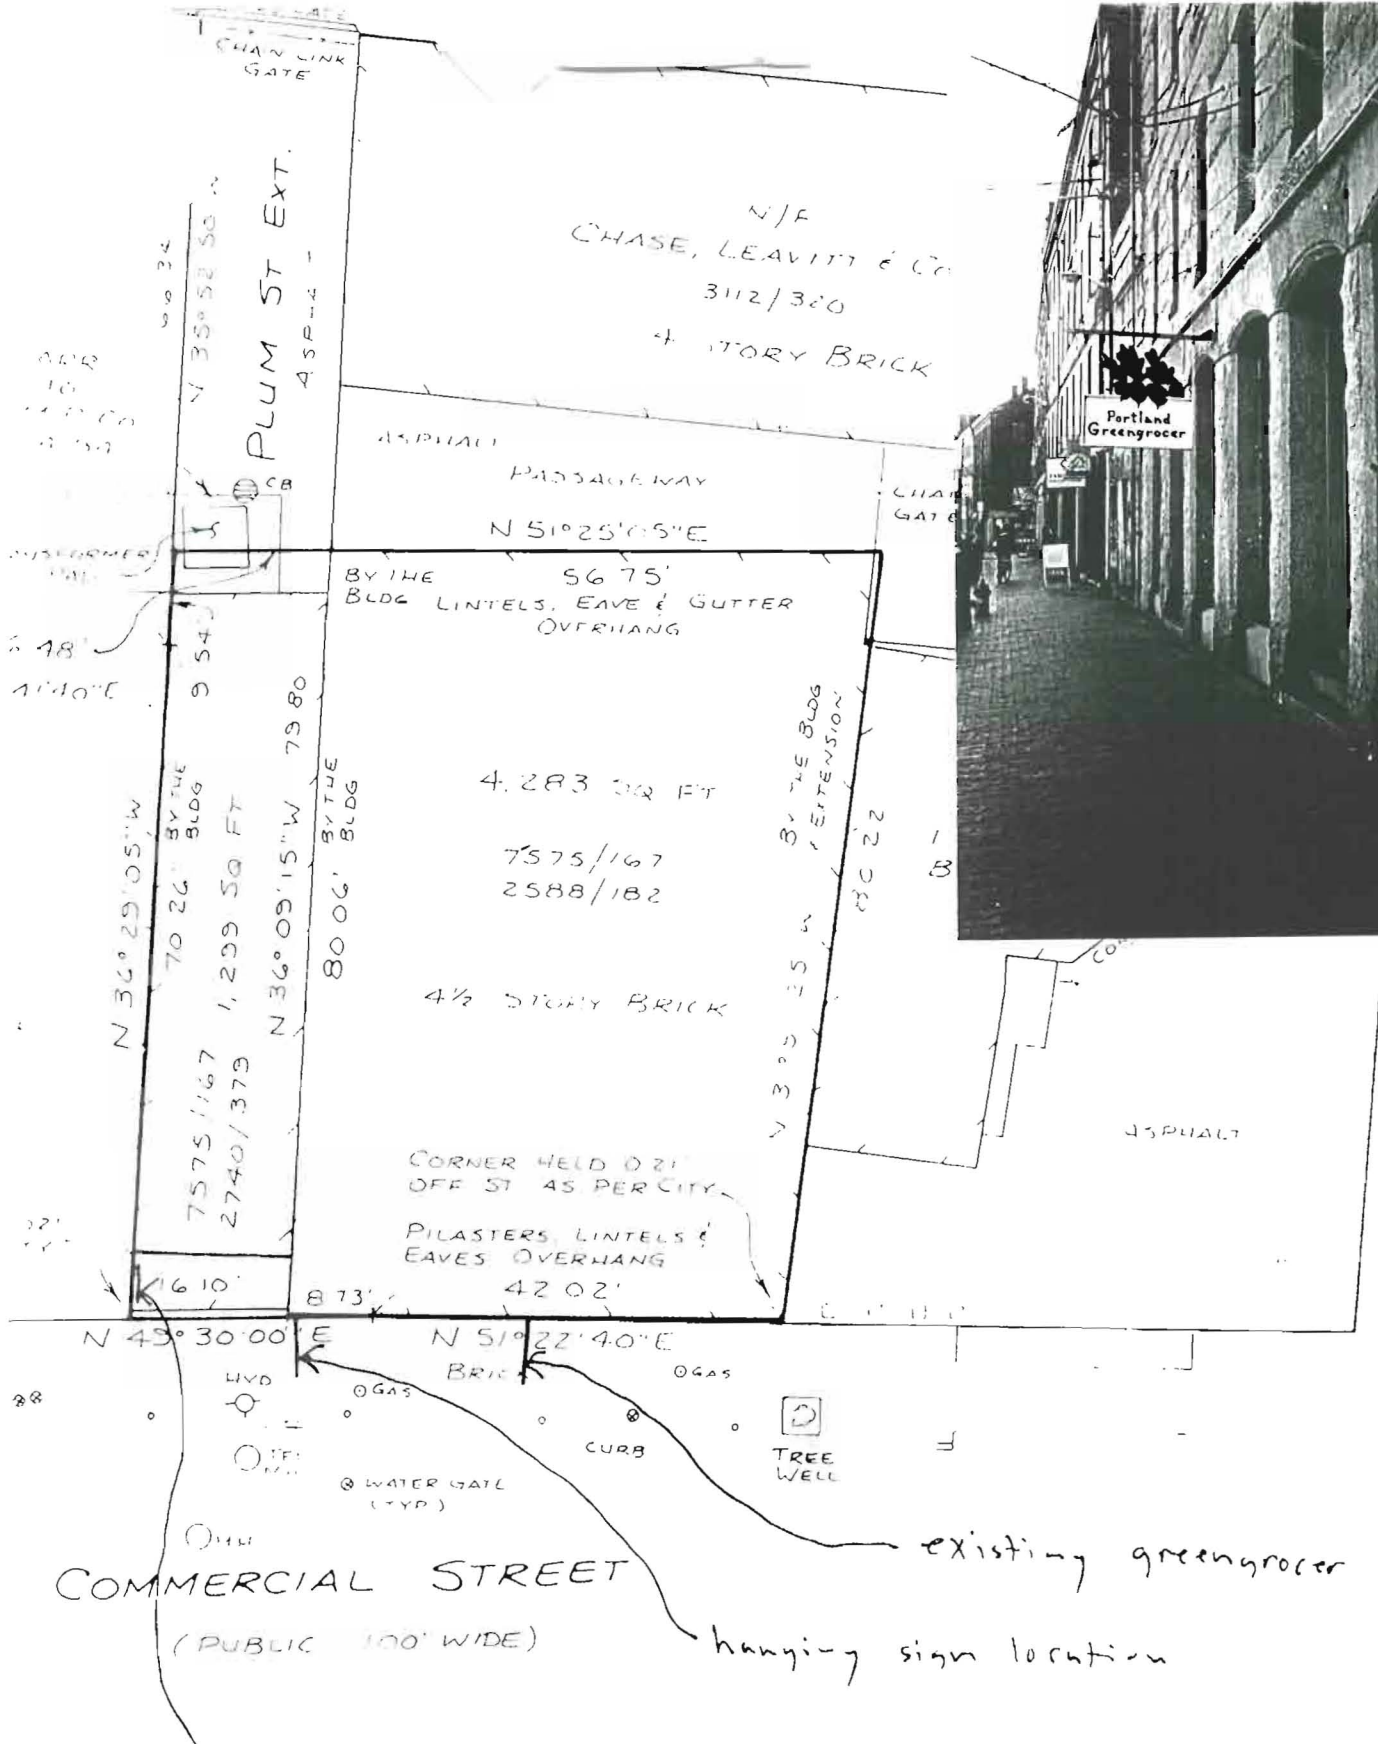

CERTIFICATE

OWEN HASKELL, INC HEREBY CERTIFIES THAT THE ABOVE IS THE RESULT OF AN ON THE GROUND SURVEY AND THAT TO THE BEST OF OUR KNOWLEDGE AND BELIEF, IT CONFORMS TO THE BOARD OF PROFESSIONAL LAND SURVEYORS STANDARDS AND PRACTICES. THIS SURVEY WITH THE FOLLOWING

1) MARKERS NOT SET.

2) NO REVISIONS.

SIGNAGE

PLEASE ANSWER ALL QUESTIONS

ADDRESS: 215 Commercial St ZONE: B-3

OWNER: Granite

APPLICANT: 215-V-4

ASSESSOR NO.: _____

SINGLE TENANT LOT? YES _____ NO

MULTI TENANT LOT? YES NO _____

FREESTANDING SIGN? YES _____ NO DIMENSIONS _____
(ex. pole sign..)

MORE THAN ONE SIGN? YES _____ NO _____ DIMENSIONS _____

BLDG. WALL SIGN? YES NO _____ DIMENSIONS 4' x 3' = 12 #
(attached to bldg)

MORE THAN ONE SIGN? YES NO _____ DIMENSIONS letters mounted on wall 24" x 6'-6"

LIST ALL EXISTING SIGNAGE AND THEIR DIMENSIONS: _____ 2 x 6.5 = 13 #
Portland Greengrocer at 211 comm.

_____ 4' x 4' 25 #

LOT FRONTAGE (FEET) 67.0' x 2 = 134 #


BLDG FRONTAGE (FEET) same

AWNING YES _____ NO IS AWNING BACKLIT? YES _____ NO _____

HEIGHT OF AWNING: _____

IS THERE ANY COMMUNICATION, MESSAGE, TRADEMARK OR SYMBOL ON IT? _____

A SITE SKETCH AND BUILDING SKETCH SHOWING EXACTLY WHERE EXISTING AND NEW SIGNAGE IS LOCATED MUST BE PROVIDED. SKETCHES AND/OR PICTURES OF THE PROPOSED SIGNS ARE ALSO REQUIRED.

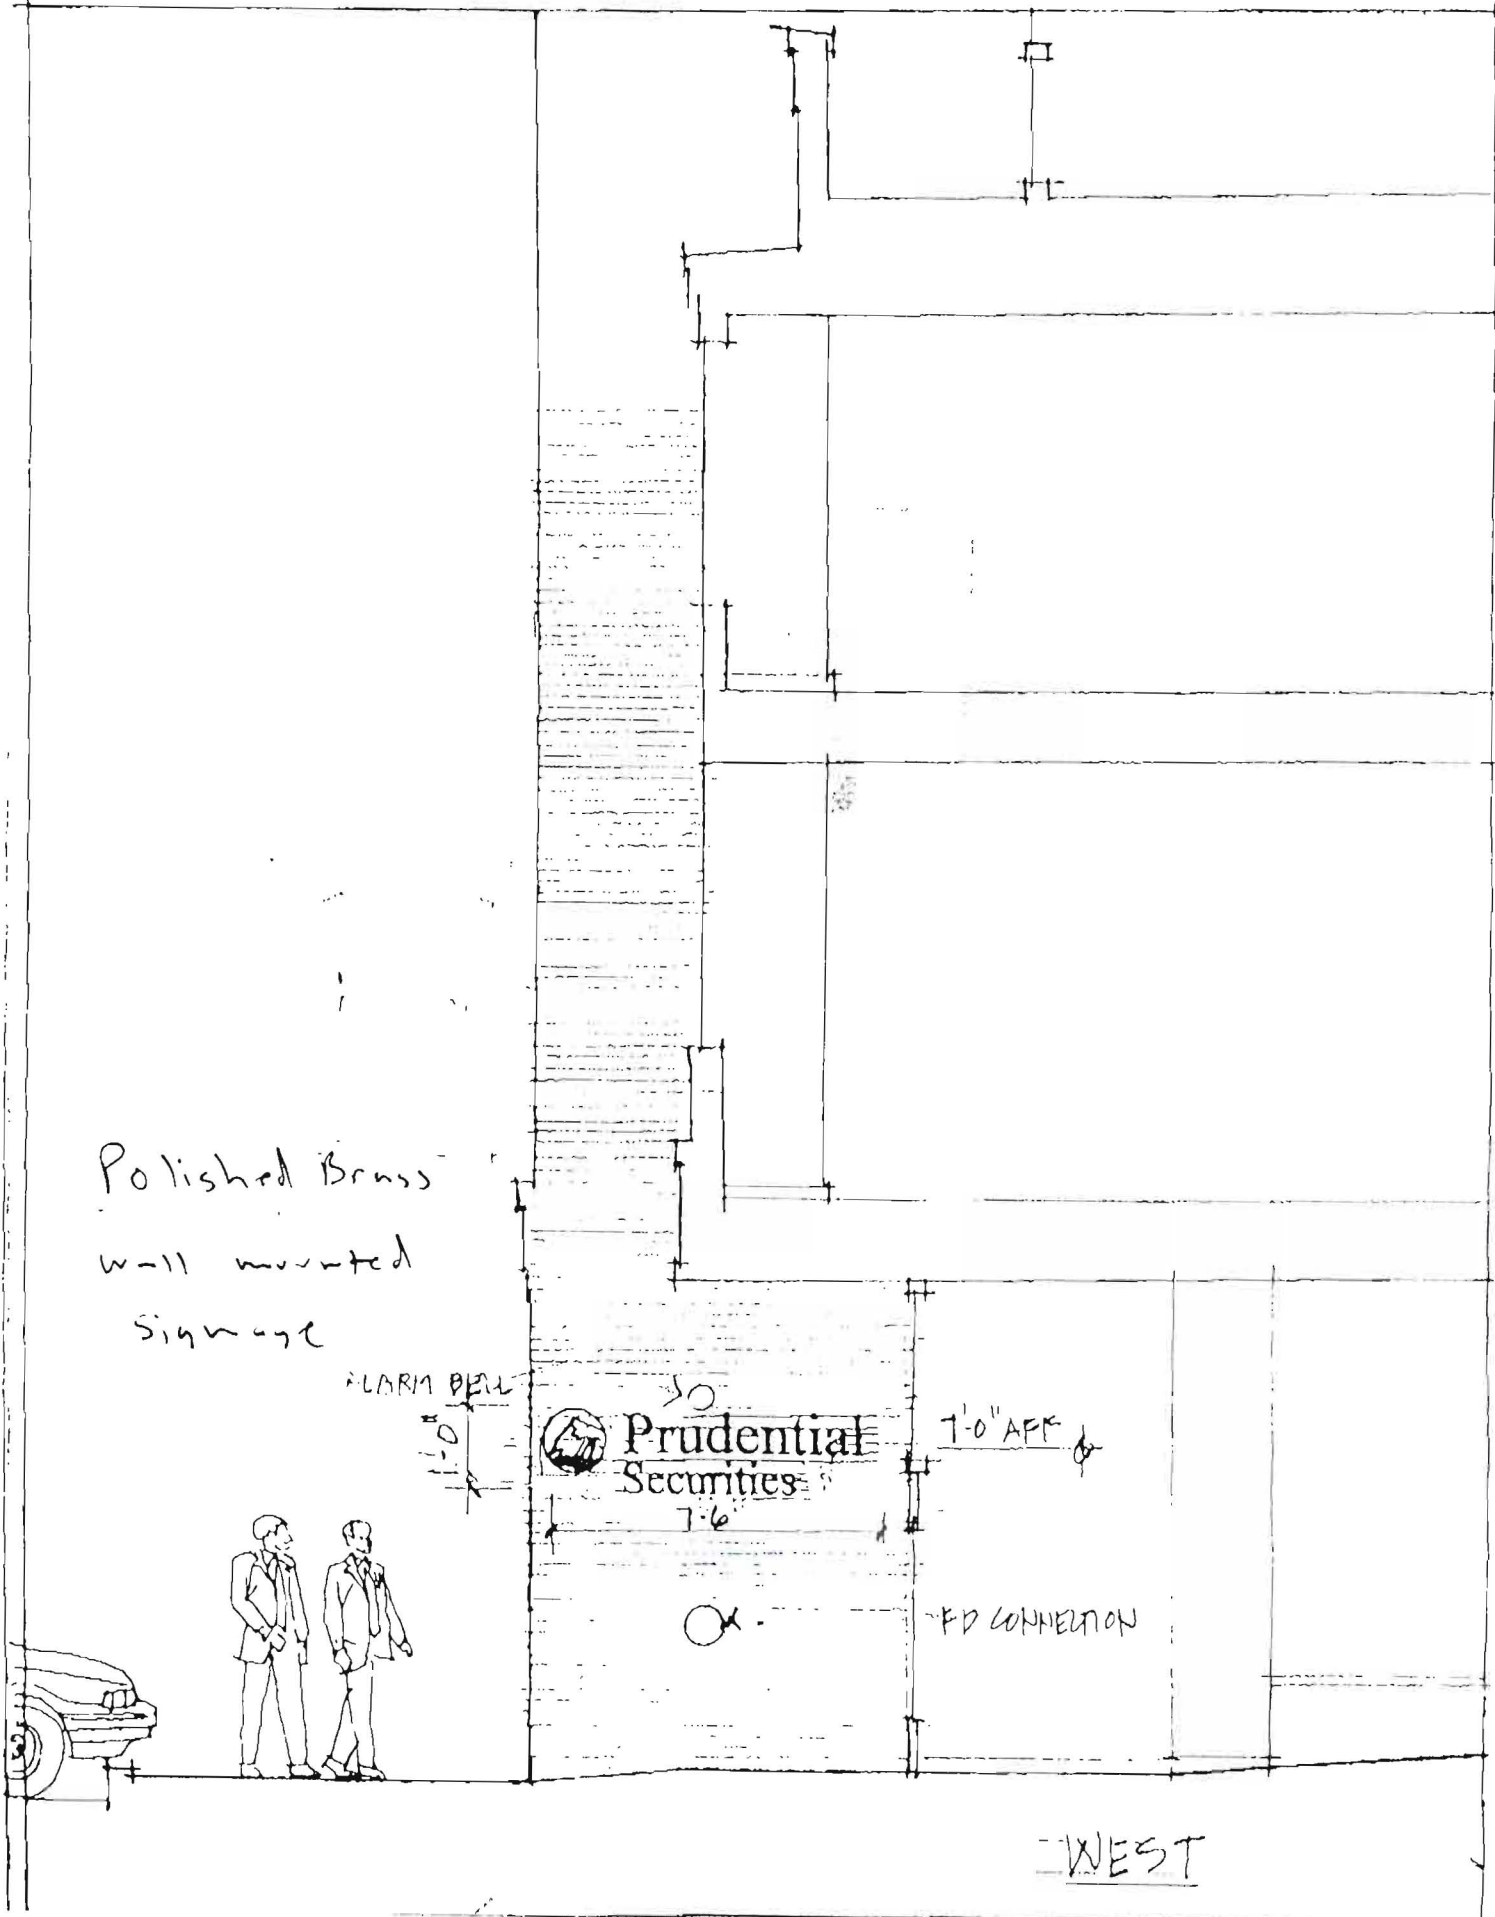

Polished Brass
 wall mounted
 signage

ALARM BELL

1'-0"

Prudential
 Securities

7'-6"

1'-0" AFF

FD CONNECTION

WEST