


DOOR SCHEDULE 217 COMMERCIAL STREET SUITE 404

Door Type	Door Width	Door Height	Material	Frame Material	Fire Label	Remarks	
A	Flush Solid Core	3'-0"	6'-8"	SC Wood	Steel	45 Min	Paint
B	15 Light French Style	3'-0"	6'-8"	SC Wood	Wood		Paint
C	Flush Hollow Core	3'-0"	6'-8"	HC Wood	Wood		Paint

TYPICAL WALL DETAIL

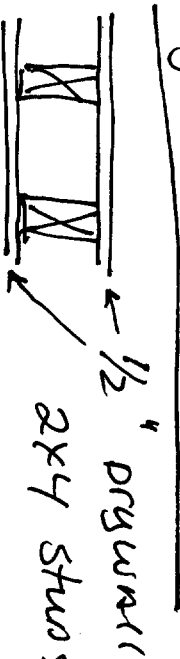

Ceiling Exposed Beams

