



VISTAWALL INTERNATIONAL


MERIT LT THERMAL

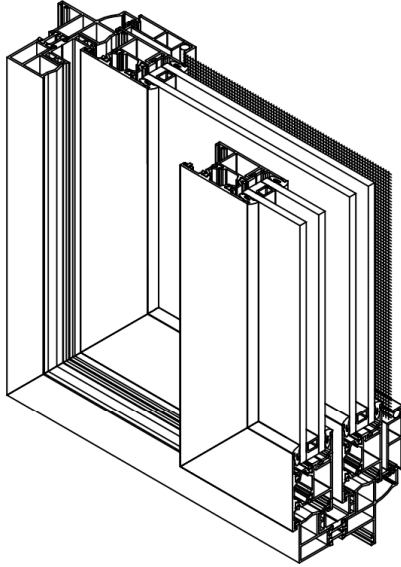


SLIDING

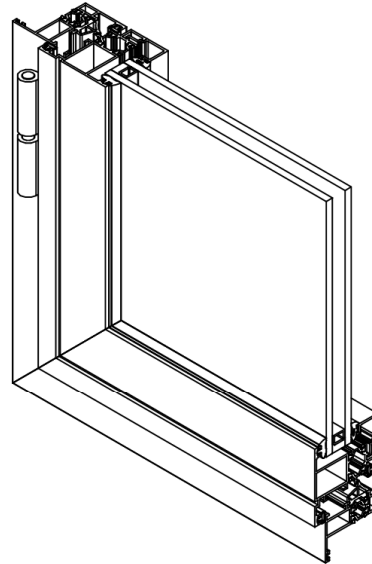

OUTWARD SWING

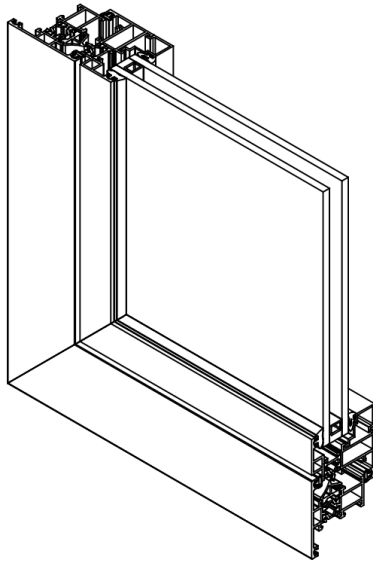

INWARD SWING

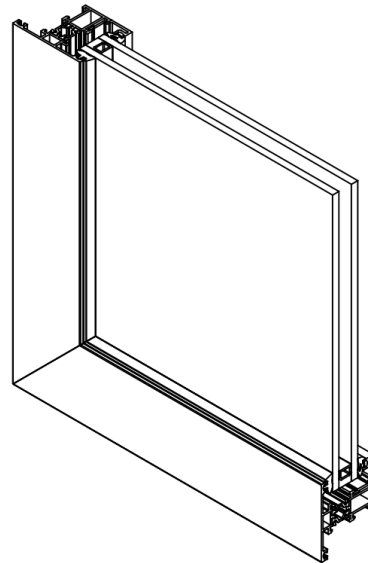

FIXED

VISTAWALL INTERNATIONAL

P.O.Box 18040, Dubai, United Arab Emirates.

Tel: + 971 4 886 0691 Fax:+971 4 886 0720 Email: info@vistawall.ae