


Storefront Dimensions and Configuration prepared by Lee Hulst at the 11/1/17 Meeting of the Portland Historic Preservation Board

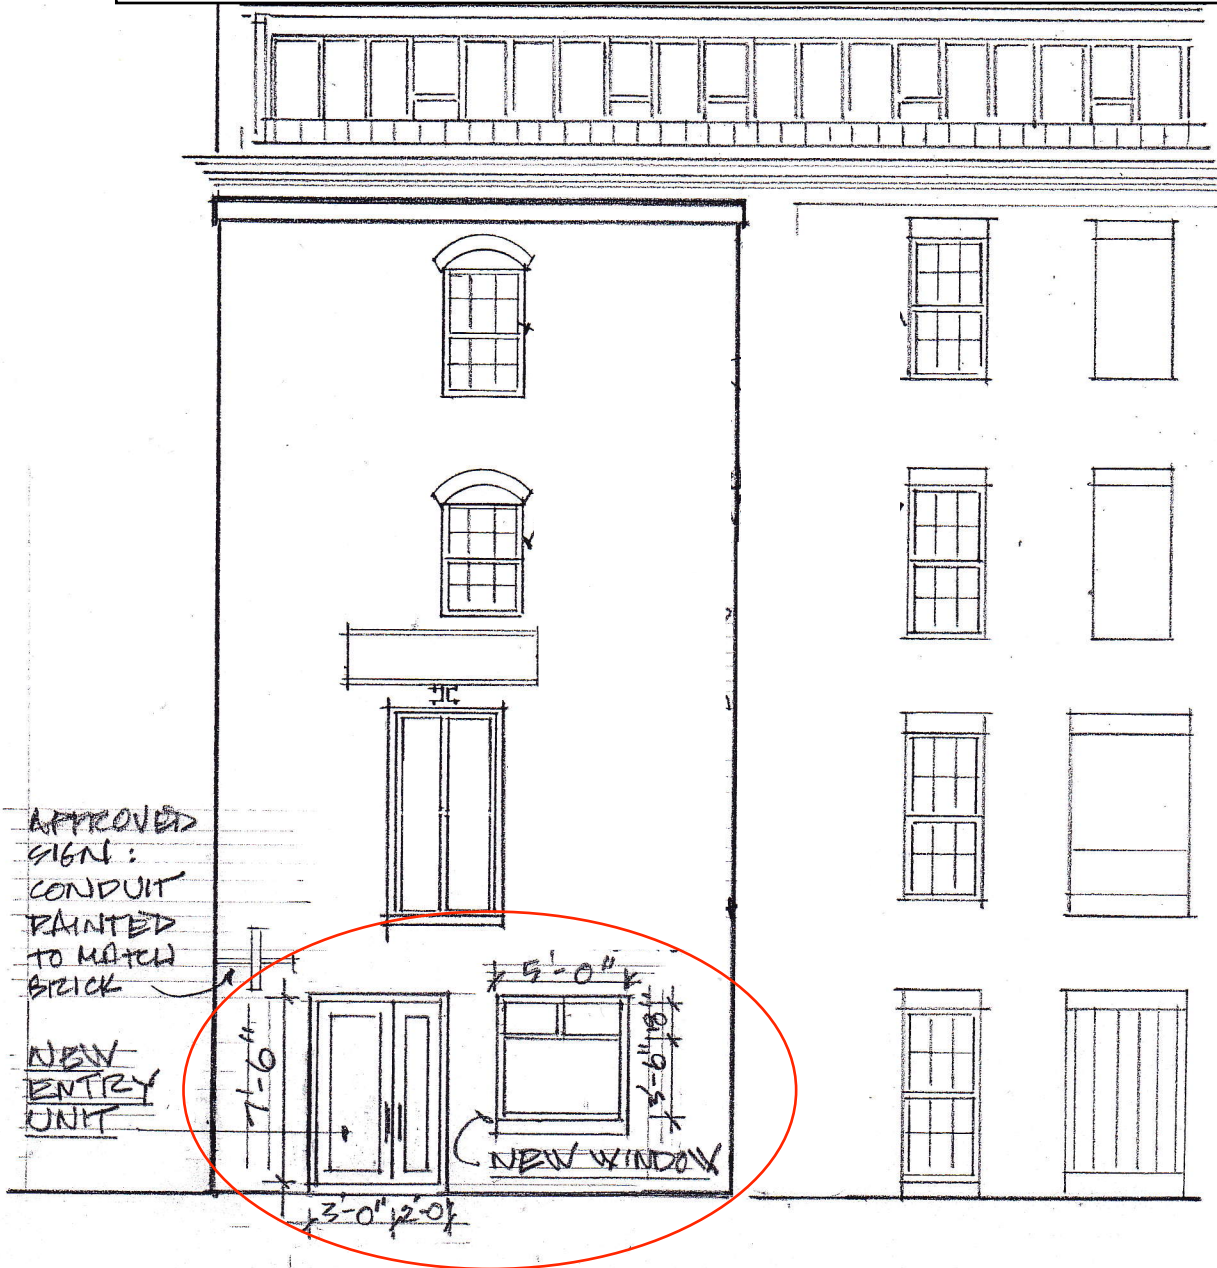

REAR ELEVATION: THE CHASE BLOCK

38 VILLAGE CT. PORTLAND, ME.

1/8" = 1'-0"

11 27 | 99

REV. 10 | 30 | 2017