


TYPICAL WALL PARTITION SECTION
SCALE: 1-1/2" = 1'-0"

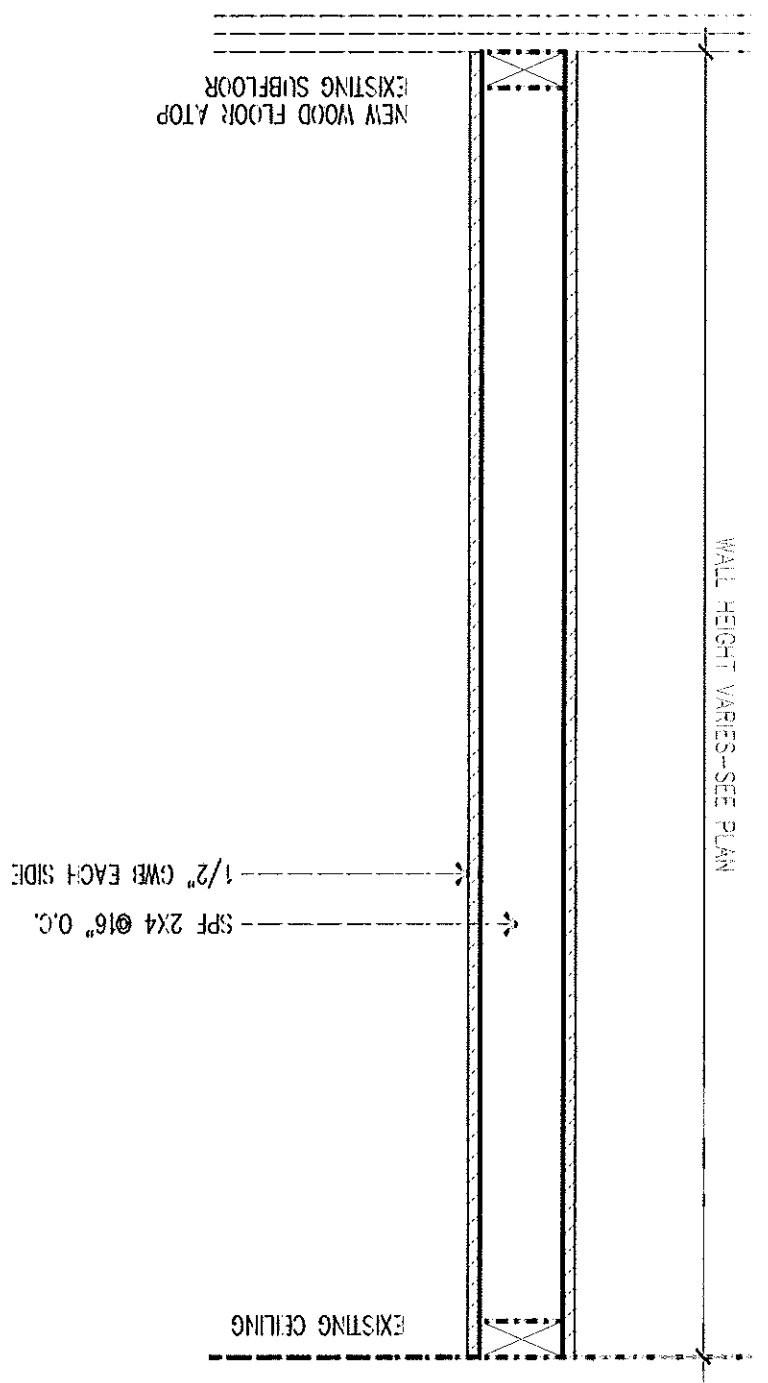

- SCOPE OF WORK:**
1. REMOVE EXISTING VCT TILE FLOORING
 2. INSTALL NEW HARDWOOD STRIP FLOORING
 3. REPLACE VCT STAIR TREADS WITH HARDWOOD
 4. REVISE EXISTING PARTITIONS AS SHOWN
 5. INSTALL NEW ENTRY DOOR
 6. 3/0 X 6/8 LEFT HAND OUTSWING, FULL VIEW, FIR RAILS AND STILES, ADA SILL. INSTALL NEW TRACK LIGHTING
 7. INSTALL NEW SHAMPOO STATION WHERE SHOWN.
- (PLUMBING TO BE CONNECTED TO EXISTING WASTE AND SUPPLY LINES)

WALL SECTION/SCOPE	BY RYM	DATE 02.27.12	SCALE AS NOTED	NUMBER
--------------------	-----------	------------------	-------------------	--------

A2

shine
9 union street, portland, maine

pr
portland
renovations

107 anderson street
portland | maine | 04101
1.207.775.2267
www.portlandrenovations.com