


WHARF STREET

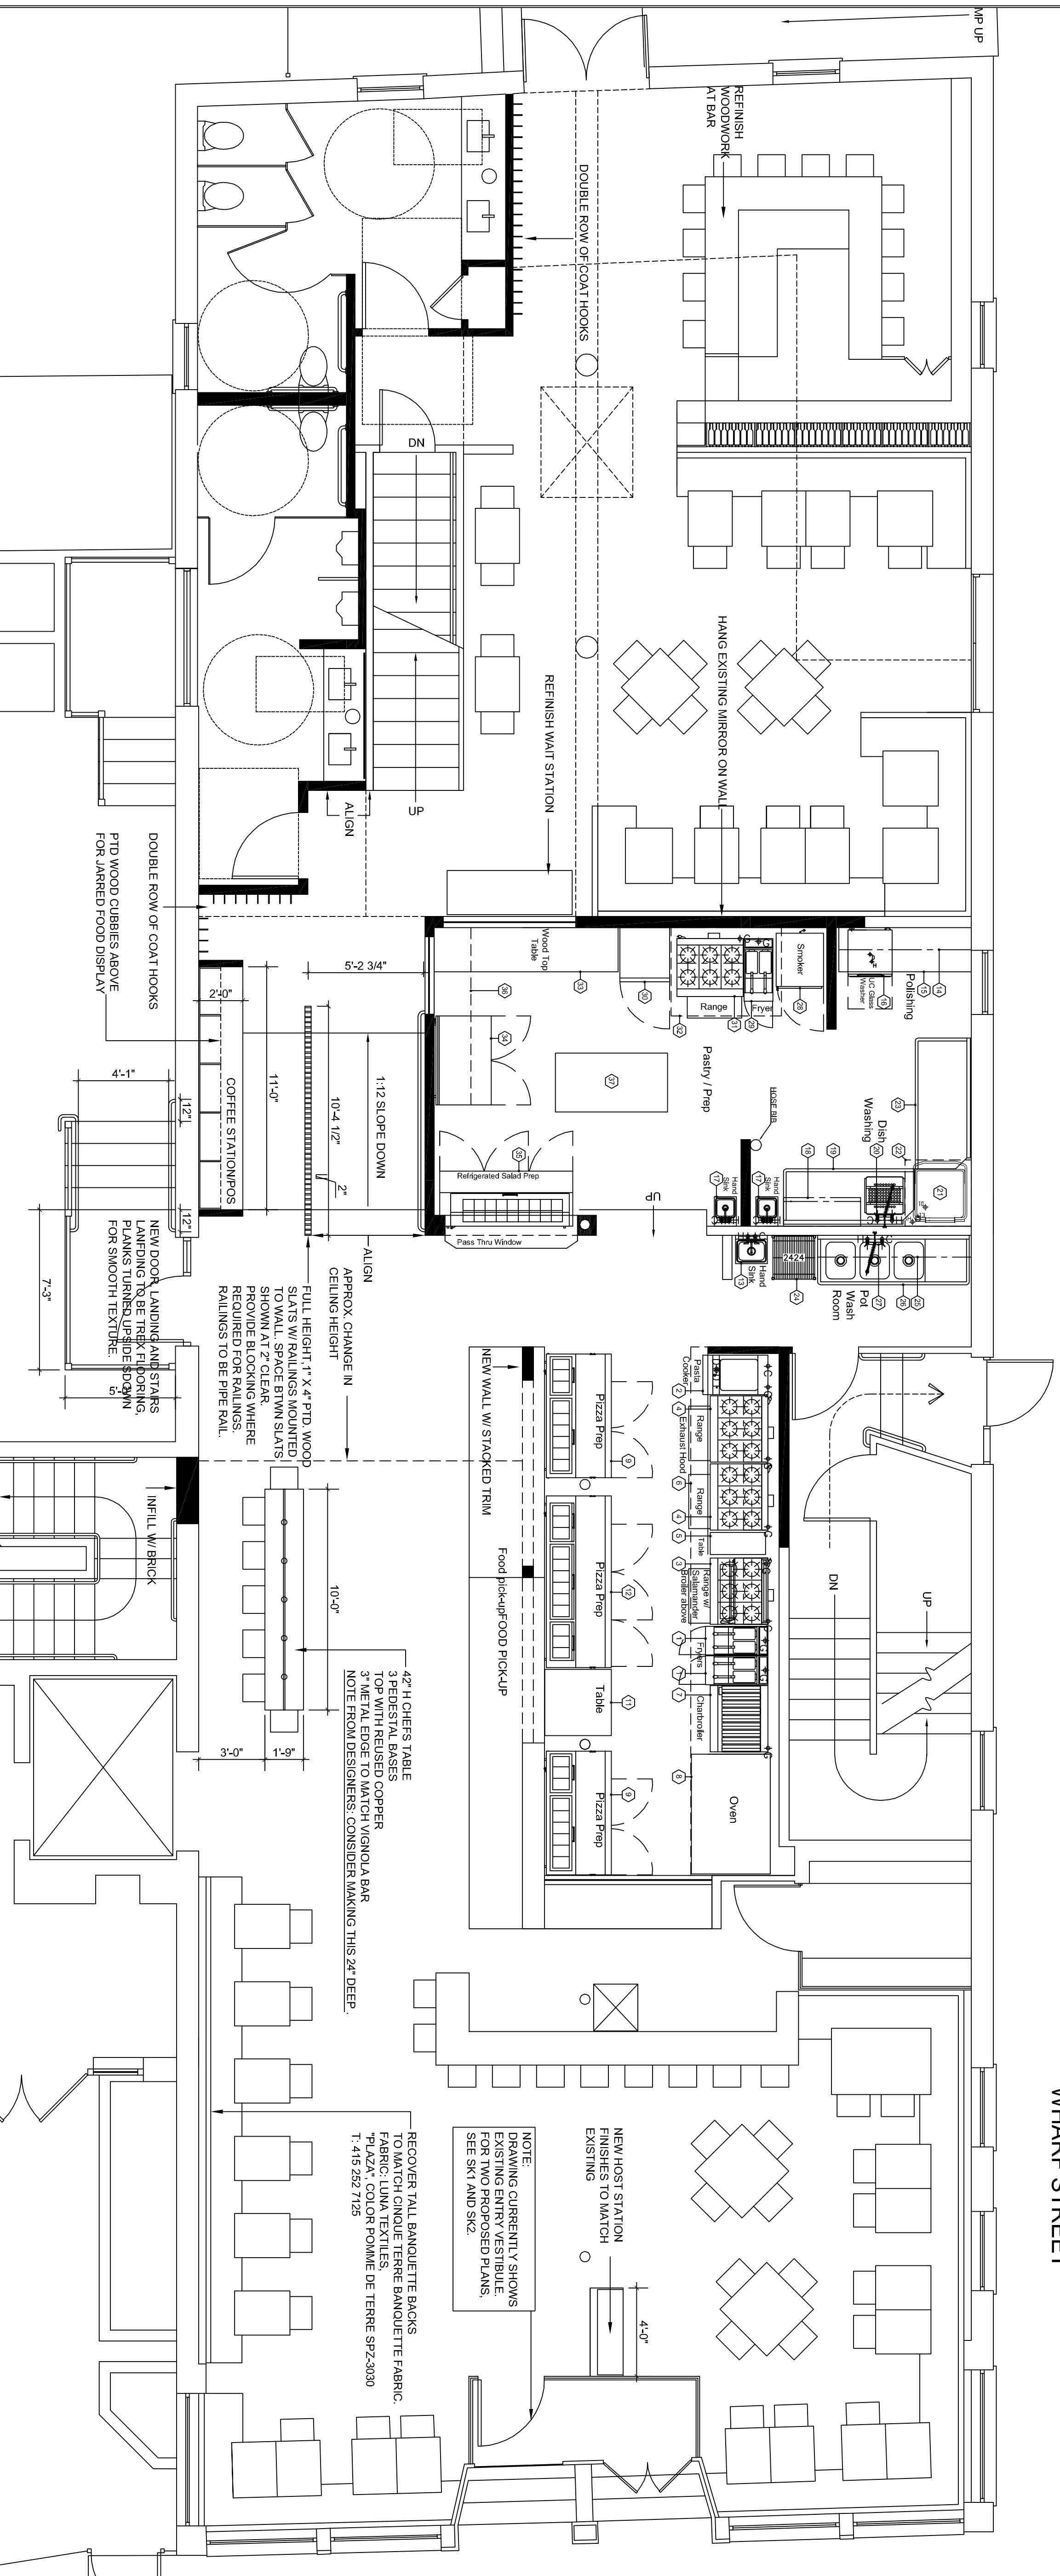

EQUIPMENT LIST

ITEM NO.	QTY.	DESCRIPTION
1	2	FRYER
2	1	PASTA COOKER
3	1	RANGE W/ SALAMANDER BROILER ABOVE
4	2	RANGE
5	1	WORK TABLE
6	1	EXHAUST HOOD W/ FIRE PROTECTION
7	1	CHARBROILER
8	1	OVEN
9	2	67" REFRIGERATED PIZZA PREP
10	-	SPARE NUMBER
11	1	WORK TABLE
12	1	93" REFRIGERATED PIZZA PREP
13	1	HAND SINK
14	1	WALL SHELF
15	1	POLISHING TABLE
16	1	GLASS WASHER
17	2	HAND SINK
18	1	DISH SORTING RACK
19	1	SOLED DISHWASHER
20	1	PRE-RINSE FAUCET
21	1	DISHWASHER
22	1	CONDENSATE HOOD
23	1	CLEAN DISHWASHER
24	1	WIRE SHELVING
25	2	WALL SHELF
26	1	THREE COMP'T POT & PAN SINK
27	1	PRE-RINSE FAUCET
28	1	SMOKER
29	1	FRYER
30	1	REACH-IN REFRIGERATOR
31	1	RANGE
32	1	EXHAUST HOOD
33	1	WOOD TOP TABLE
34	1	UNDERCOUNTER REFRIGERATOR
35	1	REFRIGERATED SANDWICH PREP
36	1	CHEESE DISPLAY UNIT
37	1	WORK TABLE

ATM
 A.T. MC DONALD & ASSOCIATES
 ARCHITECTS
 275 Main Street, Southport, VA 0545
 Tel: 508.845.5891 Cell: 508.847.9351

REVISION	03/17/06
REVISION	04/26/06
REVISION	12/08/10
REVISION	01/24/12
SCALE:	1/4"=1'-0"
PROJECT:	VISION 1 PORTLAND, MA
DATE:	04/08/06

CLIENT: _____
 JOB#: _____ SHEET: K-1
 DRAWING: FOOD SERVICE EQUIPMENT PLAN