

Back view

(not to scale)

Both make up air and grease duct to share common chase. 12"

Exciting chimney chase

make up air duct


High temp clean out door

High temp clean out door

Duct support 3/8 threaded rod and  
nut start bar

Top stainless steel wall

Hood

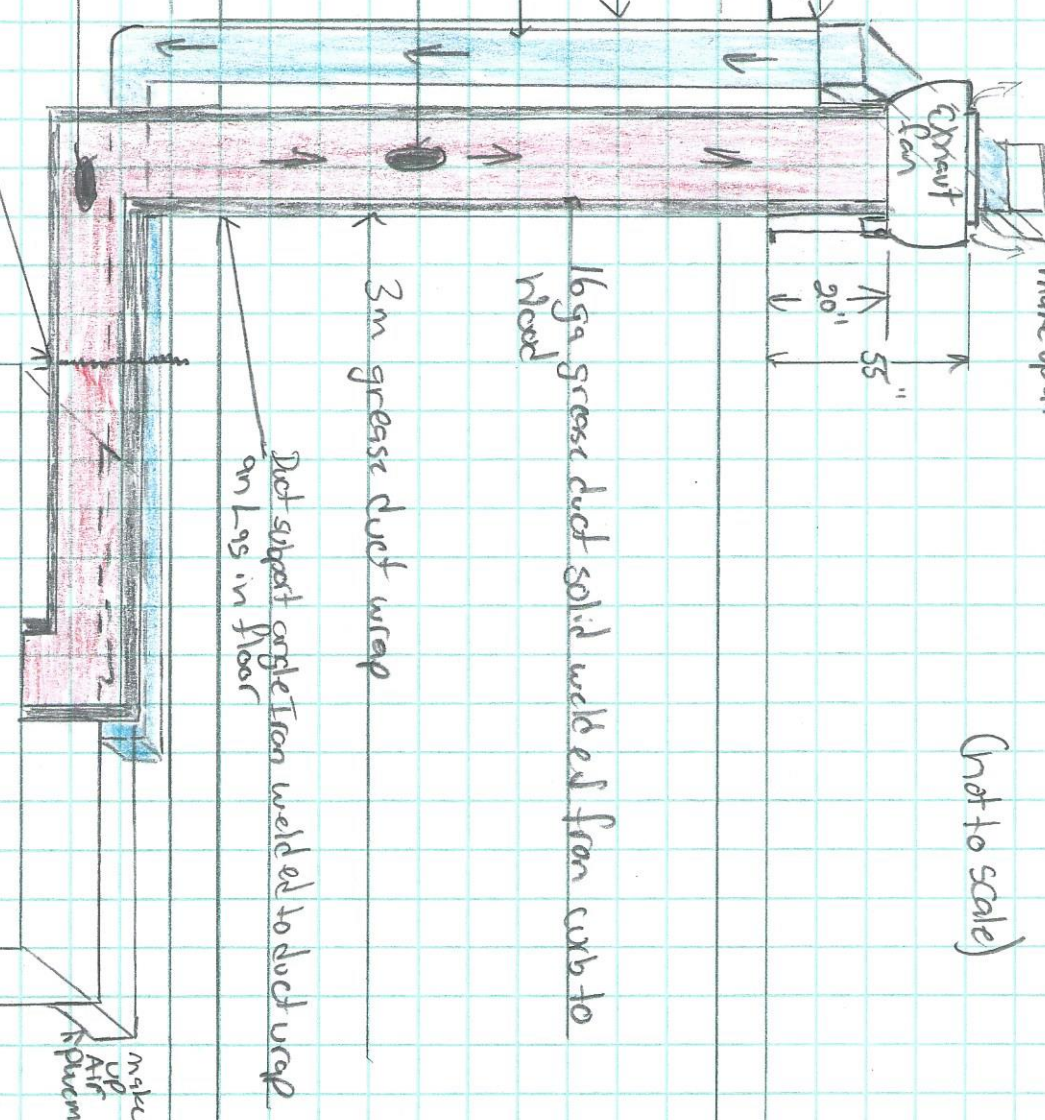

55"  
20"

16 ga grease duct solid welded from curb to Hood

3m grease duct wrap

Duct support angle iron welded to duct wrap on top in floor

make up air