

HOOD TAG NO.	MODEL	LENGTH	COOKING TEMP.	TOTAL EXH. CFM	WIDTH	LENG. DIA.	CFM	S.P.	SUPPLY CFM	CONSTRUCTION	END TO END	RDV
1	4812	10' 6.00'	600 Deg.	2992	10'	28"	2992	-0.593'	2094	430 SS	100%	ALDNE

HOOD INFORMATION


HOOD TAG NO.	TYPE	FILTER(S)			LIGHT(S)			UTILITY CABINET(S)			FIRE SYSTEM	NO		
		QTY.	HEIGHT	LENGTH	QTY.	TYPE	WIRE GUARD	LOCATION	TYPE	SIZE			MODEL #	QUANTITY
1	SS Baffle with Handles	7	16"	16"	3	Screw In Compact	ND							549 LBS

HOOD OPTIONS

HOOD TAG NO.	OPTION	RIGHT QUARTER END PANEL	23" Top Width,	0" Bottom Width,	23" High	430 SS
1		LEFT QUARTER END PANEL	23" Top Width,	0" Bottom Width,	23" High	430 SS

PERFORATED SUPPLY PLENUM(S)

HOOD TAG NO.	POS.	LENGTH	WIDTH	HEIGHT	TYPE	RISER(S)				
						WIDTH	LENG.	DIA.	CFM	S.P.
1	Front	126"	20"	6"	MUA	12"	28"		698	0.184"
					MUA	12"	28"		698	0.184"

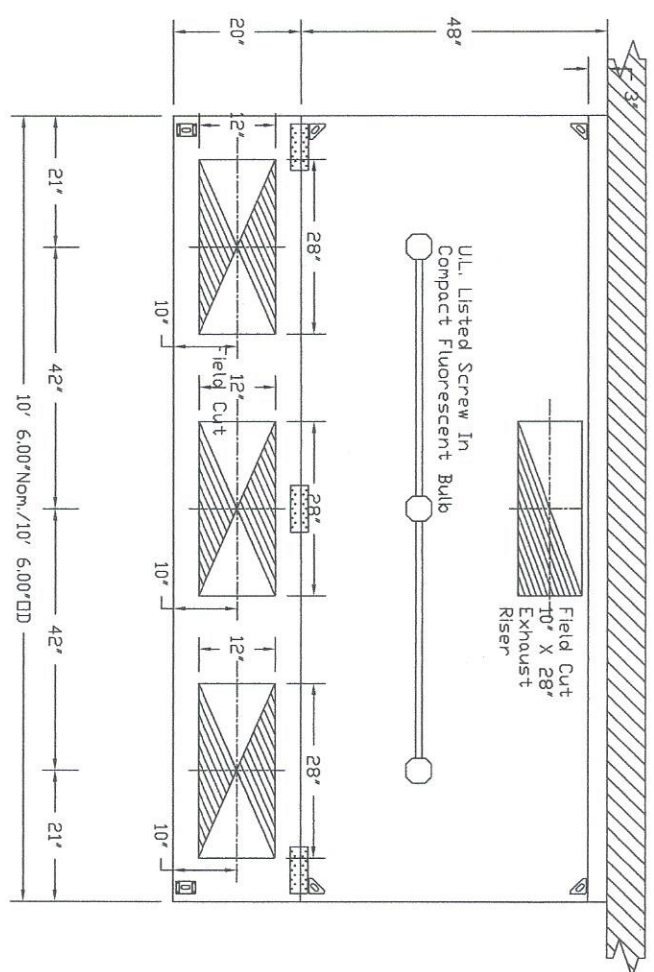

PLAN VIEW - Hood #1
10' 6.00" LONG 4812SND-2-PSP-F

CUSTOMER APPROVAL TO MANUFACTURE:

Approved as Noted

Approved with ND Exception Taken

Revise and Resubmit

SIGNATURE _____ Date _____

Your Title _____



CAPTIVEAIRE

JOB	Portland Job r2	JOB #	206
LOCATION	Bideford, ME,	DRAWN BY	BFC
DATE	6/9/2014	SCALE	3/8"
DWG #	1		