
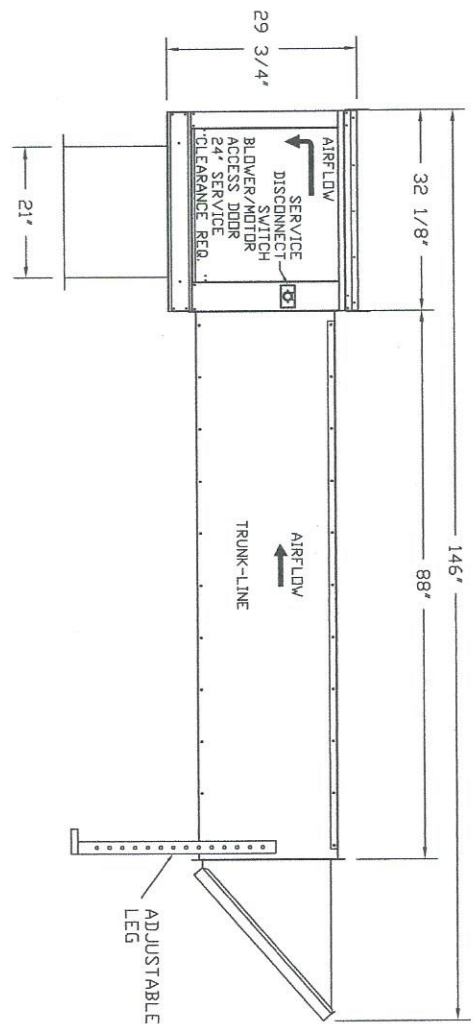
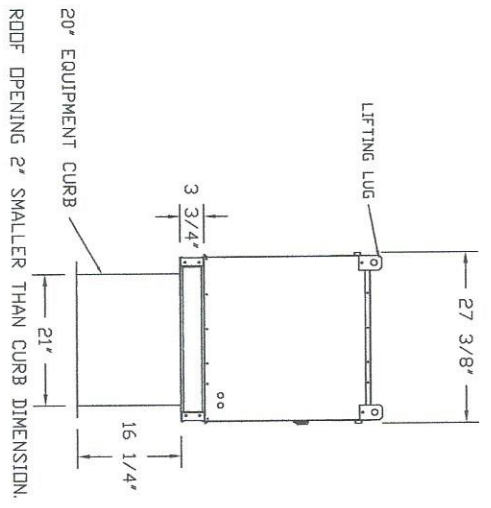


- FAN #2 A1-G10 - SUPPLY FAN
1. UNTEMPERED SUPPLY UNIT WITH 10" BLOWER IN SIZE #1 HOUSING
  2. TRUNKLINE W/INTAKE HOOD W/2 FILTERS-LDW CFM
  3. DOWN DISCHARGE - AIR FLOW RIGHT -> LEFT
  4. 3 YEAR EXTENDED WARRANTY FOR FAN MOTOR. PARTS ONLY; DOES NOT INCLUDE LABOR.
  5. EXTRA SET OF V-BELTS. ONLY TO BE ORDERED AS FAN OPTION AT TIME FAN IS ORDERED.
  6. GRAVITY BACK DRAFT DAMPER, 16" WIDE X 18" HIGH, STANDARD GALVANIZED CONSTRUCTION, 1 1/4" REAR FLANGE, FOR SIZE
  1. UNTEMPERED FAN HOUSING (S181)
  7. FULL CRATING FOR UNTEMPERED FANS FOR SHIPPING.

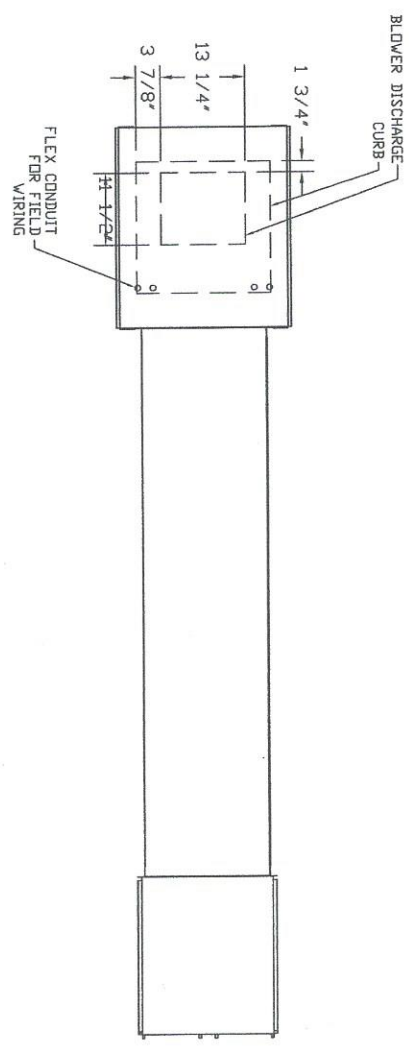


CUSTOMER APPROVAL TO MANUFACTURE:

Approved as Noted

Approved with NO Exception Taken

Revise and Resubmit

SIGNATURE \_\_\_\_\_ Date \_\_\_\_\_

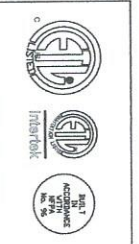

**CAPTIVEAIR®**

JOB	Portland Job n2	JOB #	2
LOCATION	Biddeford, ME,	DRAWN BY	B
DATE	6/9/2014	SCALE	3/8"
DWG #	5		
REV.			