

Existing sign



Proposed sign



Signmaker's description:

Dimensional Sign – all Dibond

Qty: 1


1st Panel Size: 84" circumference 6MM DiBond painted PMS 179-14

2nd Panel Size: 60" circumference 6MM DiBond painted white with "ISA" logo cut out and vinyl letters applied


Stud Mounted

Fabrication and Install cost: \$2,085.85

FRONT

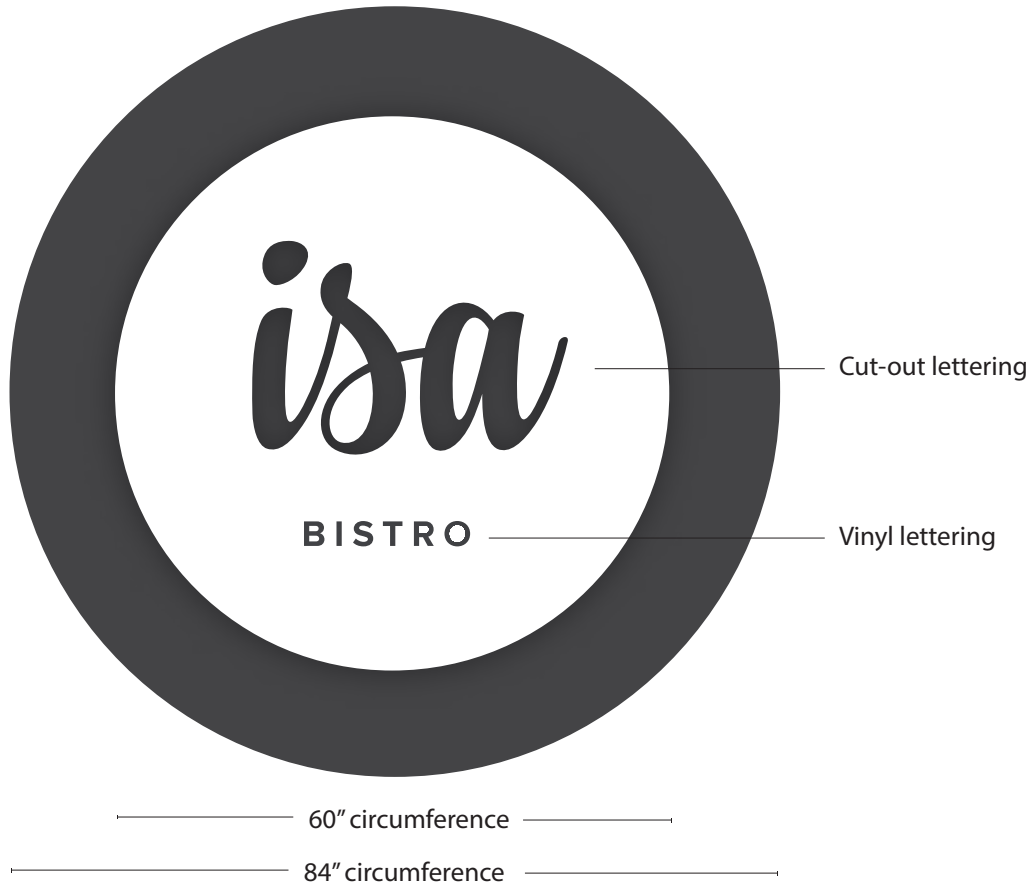

SIDE

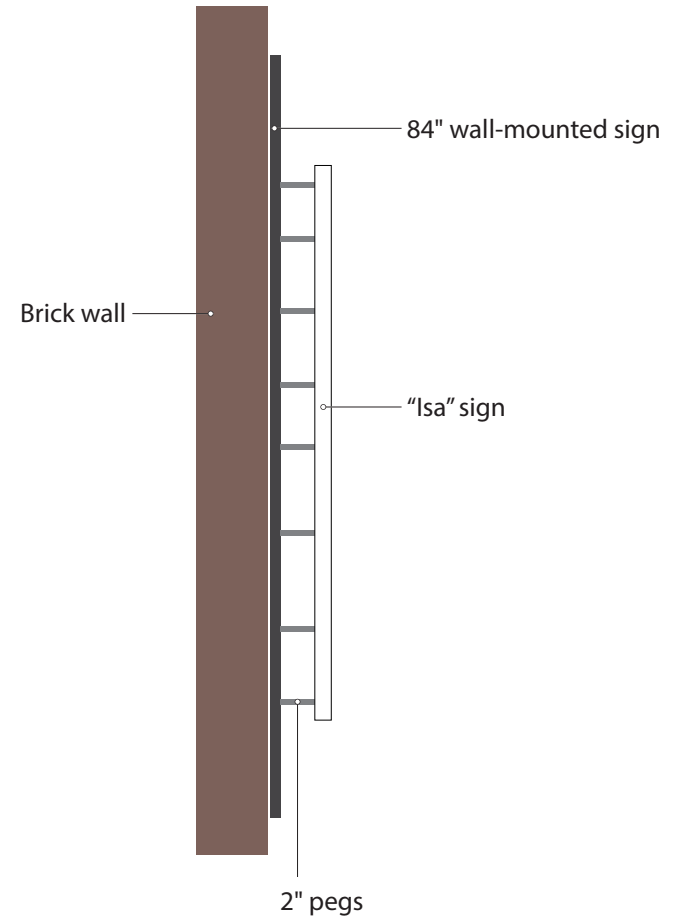

TO-SCALE MOCK-UP



Source of illumination