


APPLICANT
 FORQ, LLC
 Neil Spillane, Manager
 78 Winter Street
 Portland, Maine 04102
 Tel: 207-400-5145

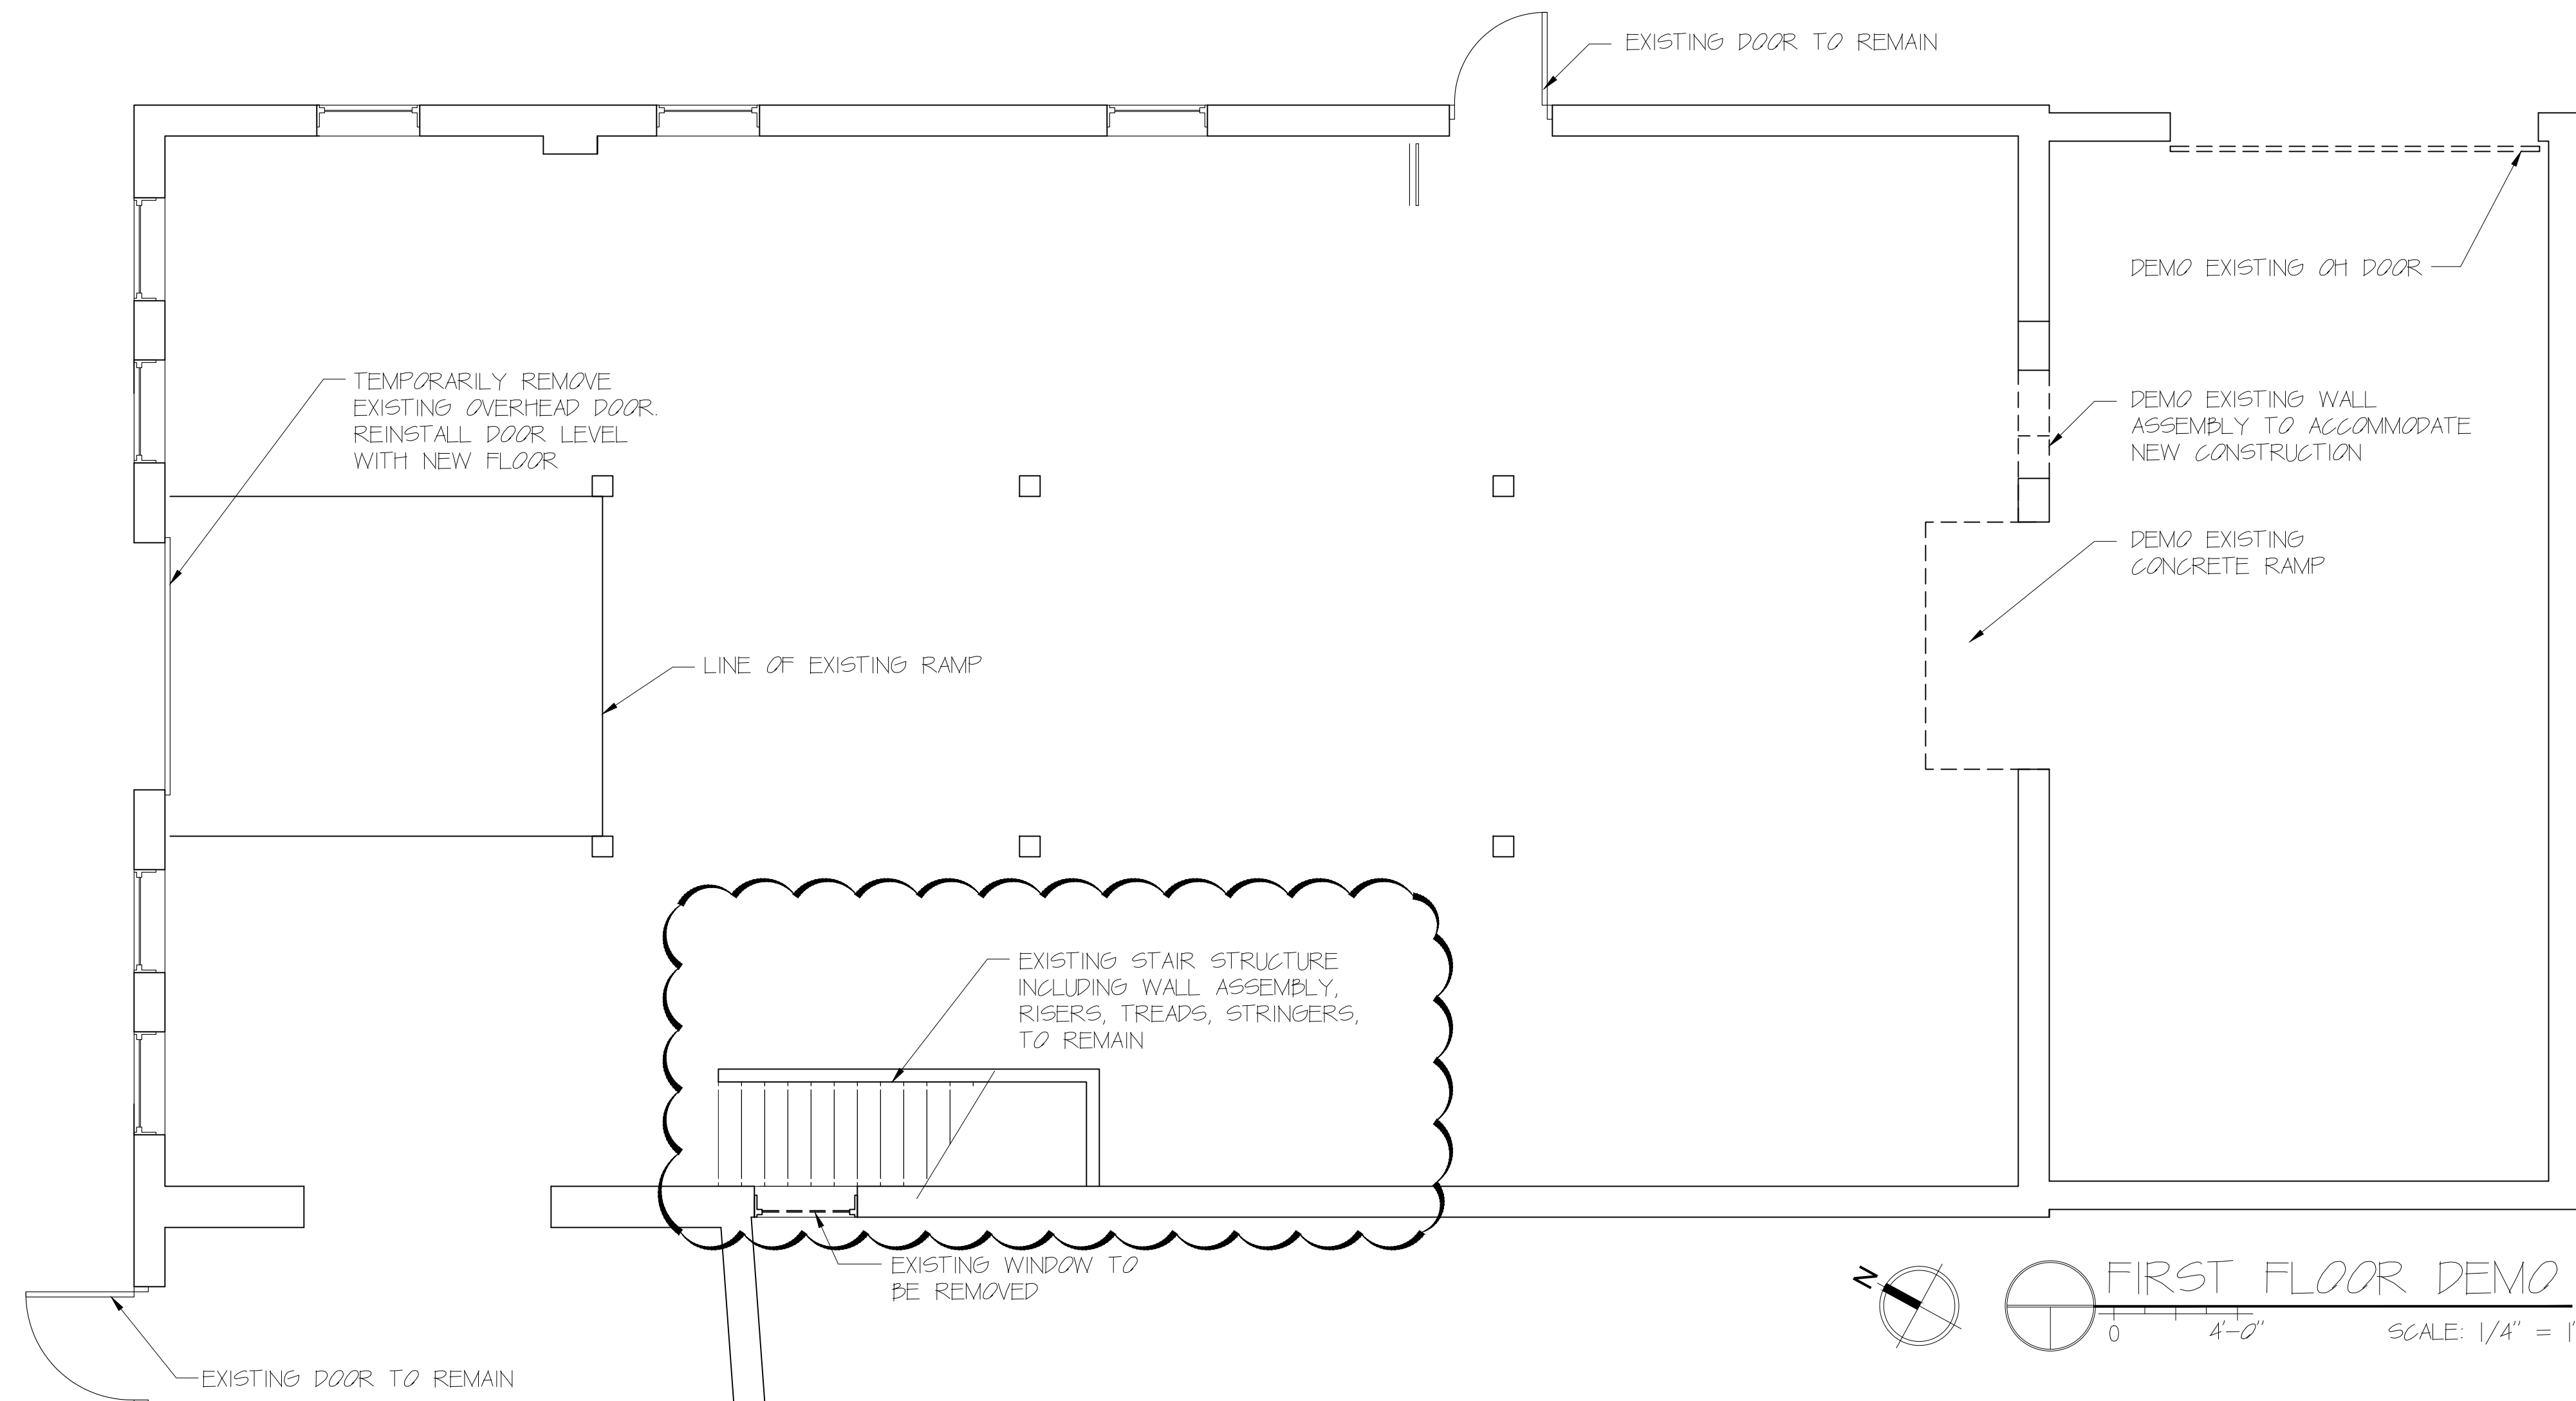

DEMOLITION NOTES

1. REMOVE WALLS AS NOTED ON PLANS. VERIFY THAT WALLS TO BE REMOVED ARE NON-LOAD BEARING. NOTIFY THE ARCHITECT OF ANY DISCREPANCIES. BEFORE PENETRATION, JOISTS, BEAMS OR OTHER STRUCTURAL MEMBERS, CONSULT WITH THE ARCHITECT FOR APPROVAL.
2. UNLESS OTHERWISE NOTED, REMOVE DOORS, BASE, TRIM, ELECTRICAL ITEMS, SURFACE MOUNTED ITEMS AND INTERIOR WINDOWS WITHIN WALLS TO BE REMOVED. UNLESS NOTED OTHERWISE, REMOVE WALLS TO THEIR FULL HEIGHT WHERE THEY ARE INDICATED FOR REMOVAL.
3. CARE SHALL BE TAKEN BY THE CONTRACTOR TO PROTECT EXISTING SYSTEMS AND SURFACES TO REMAIN. ALL DAMAGE RESULTING FROM THE CONTRACTOR'S OPERATIONS SHALL BE REPAIRED OR REPLACED AS APPROVED BY THE ARCHITECT AT NO ADDITIONAL COST TO THE OWNER.
4. WHERE REMOVALS OCCUR, PATCH HOLES AND AREAS OF MISSING FINISH (IE EXPOSED STUD AREAS WHERE WALLS ARE REMOVED, FLOOR FINISHES, ETC. TO MATCH EXISTING ADJACENT SURFACE). PROVIDE A SMOOTH CONTINUOUS SURFACE FREE OF SHADOW LINES.
5. WHERE NEW WALLS OR INFILLS ABUT OR INTERSECT EXISTING WALLS, ALIGN NEW FINISH WITH EXISTING WALLS, ALIGN NEW FINISH WITH EXISTING FINISH AND FINISH JOINTS AT INTERSECTIONS SMOOTH AND CONTIGUOUS.
6. ALL KNOWN HAZARDOUS MATERIALS REMOVALS REQUIRED FOR THE SAFE IMPLEMENT OF THIS PROJECT HAVE BEEN REMOVED PRIOR TO THIS CONTRACT (WITH THE EXCEPTION OF THE LEAD PAINT ON THE EXTERIOR OF THE BUILDING). IF ADDITIONAL SUSPECT MATERIALS ARE UNCOVERED DURING CONSTRUCTION, THE CONTRACTOR SHALL NOTIFY THE ARCHITECT IMMEDIATELY OR TESTING AND / OR REMOVAL. ANY ASBESTOS REMOVAL NECESSARY FOR THE SAFE IMPLEMENTATION OF THIS PROJECT SHALL BE CONTRACTED DIRECTLY BY THE OWNER. IF NECESSARY, THE CONTRACTOR SHALL COORDINATE WITH THESE EFFORTS IF ENCOUNTERED.
7. UNLESS OTHERWISE NOTED, ALL ITEMS ON DEMOLITION PLANS ARE EXISTING.
8. REFER TO MECHANICAL, ELECTRICAL AND STRUCTURAL FOR ADDITIONAL DEMOLITION REQUIREMENTS.


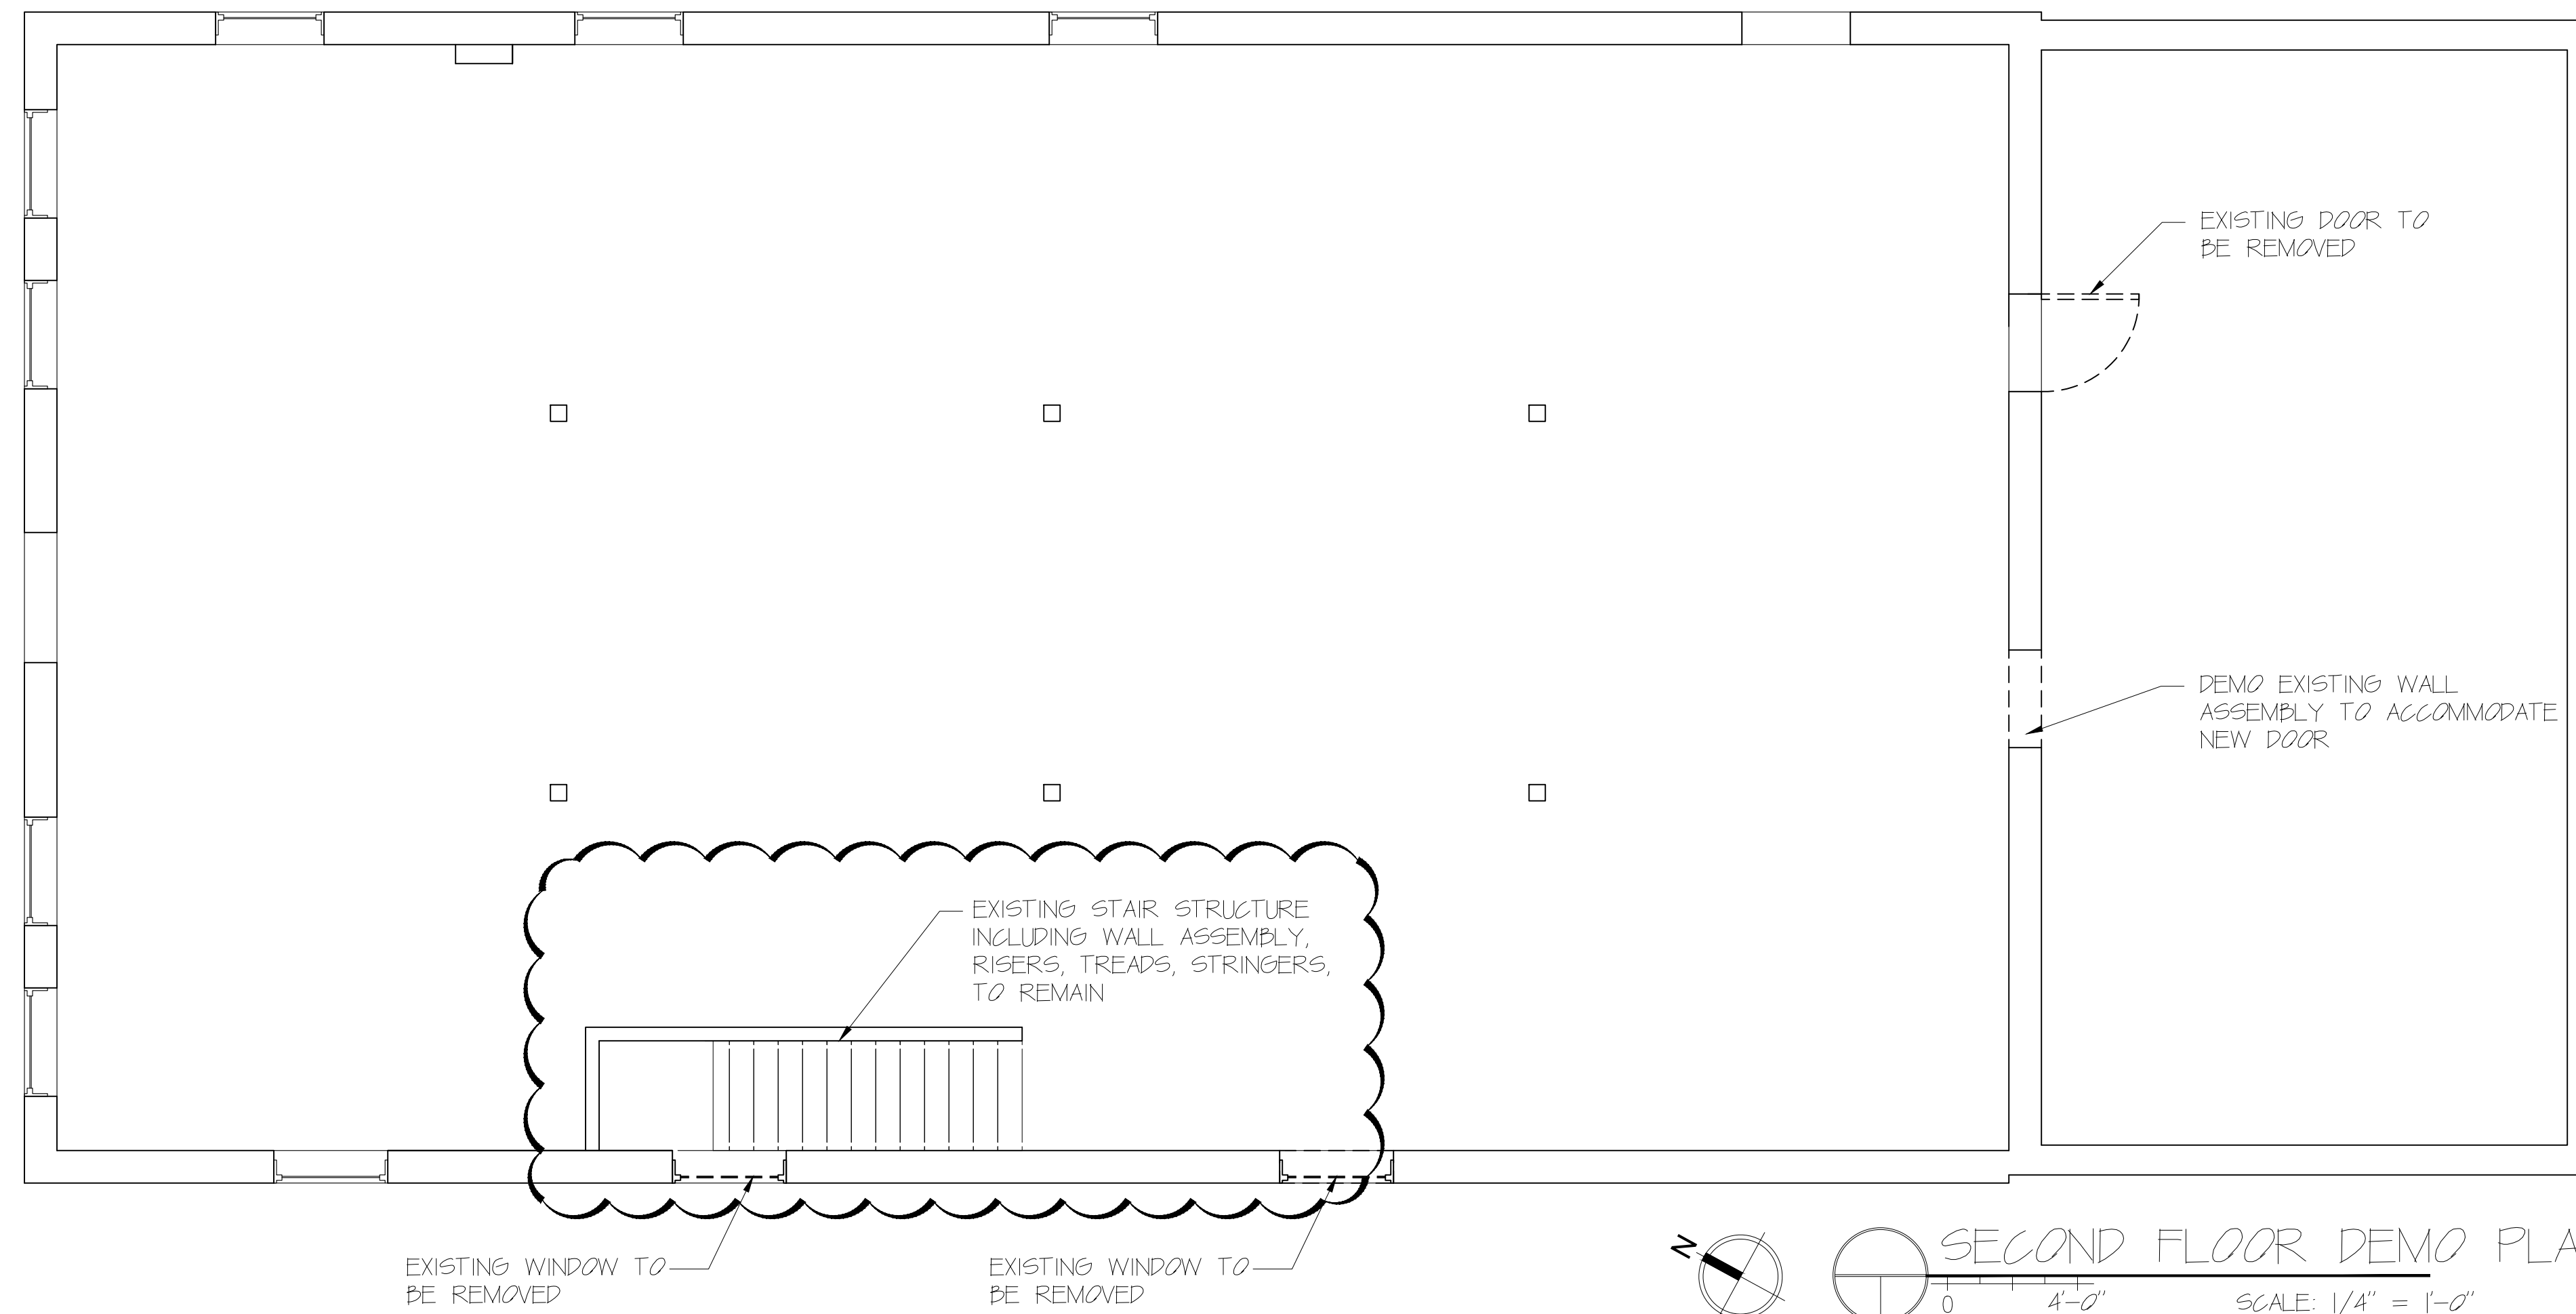


Bild Architecture
 PO Box 8235
 Portland, ME
 04104
 207.408.0168
 evan@bildarchitecture.com

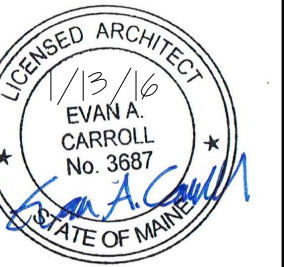

PROJECT NO. **15014**
 PROJECT NAME **FORQ FOOD LABS**
 PORTLAND, MAINE

REVISIONS

1	3/5/16
2	3/18/16
3	
4	
5	

CONSTRUCTION SET
 SUBJECT TO CODE CHANGES

DRAWN BY **AEW**
 SHEET TITLE **DEMOLITION PLANS**
 ISSUE DATE **1/13/16**
 SHEET SCALE **1/4" = 1'-0"**

AD
1.0