
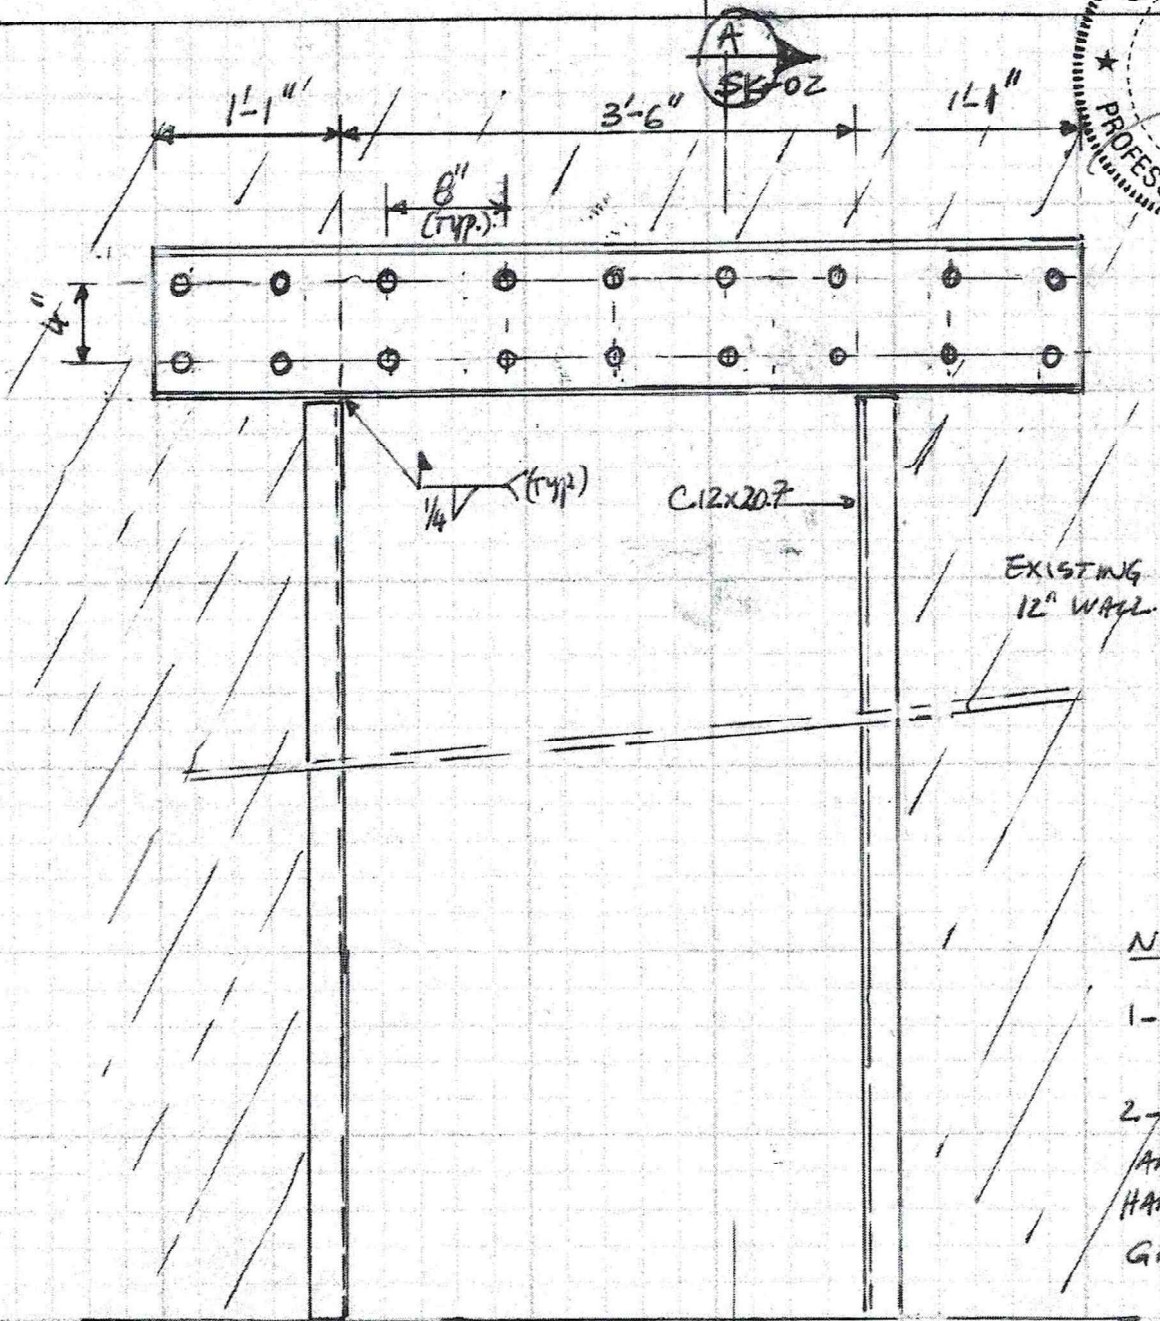


JOB NO. \_\_\_\_\_ SHEET 1 OF 2  
 PHASE \_\_\_\_\_ TASK \_\_\_\_\_  
 JOB NAME FORQ FOOD - WALL OPENING.  
 BY S. KINTI DATE 04/06/2017  
 CHECKED BY \_\_\_\_\_ DATE \_\_\_\_\_

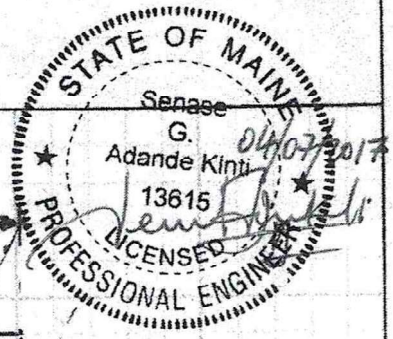

- NOTES
- 1- CHANNELS TO BE ASTM-A36 MATERIAL
  - 2- CHANNELS AND ANCHORS AND HARDWARES TO BE GALVANIZED.

EXISTING WALL OPENING FRAMING. ELEVATION  
 (N.T.S.)

SK-01

Wall opening 1