
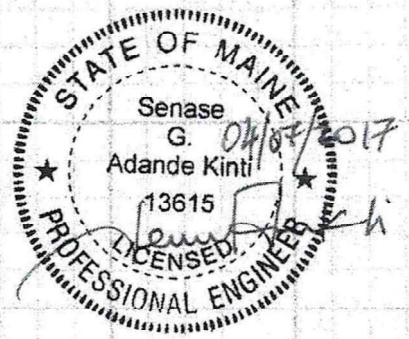


JOB NO. _____ SHEET 2 OF 2
 PHASE _____ TASK _____
 JOB NAME FORD FOOD - WALL OPENING
 BY S. KINTI DATE 04/06/2017
 CHECKED BY _____ DATE _____

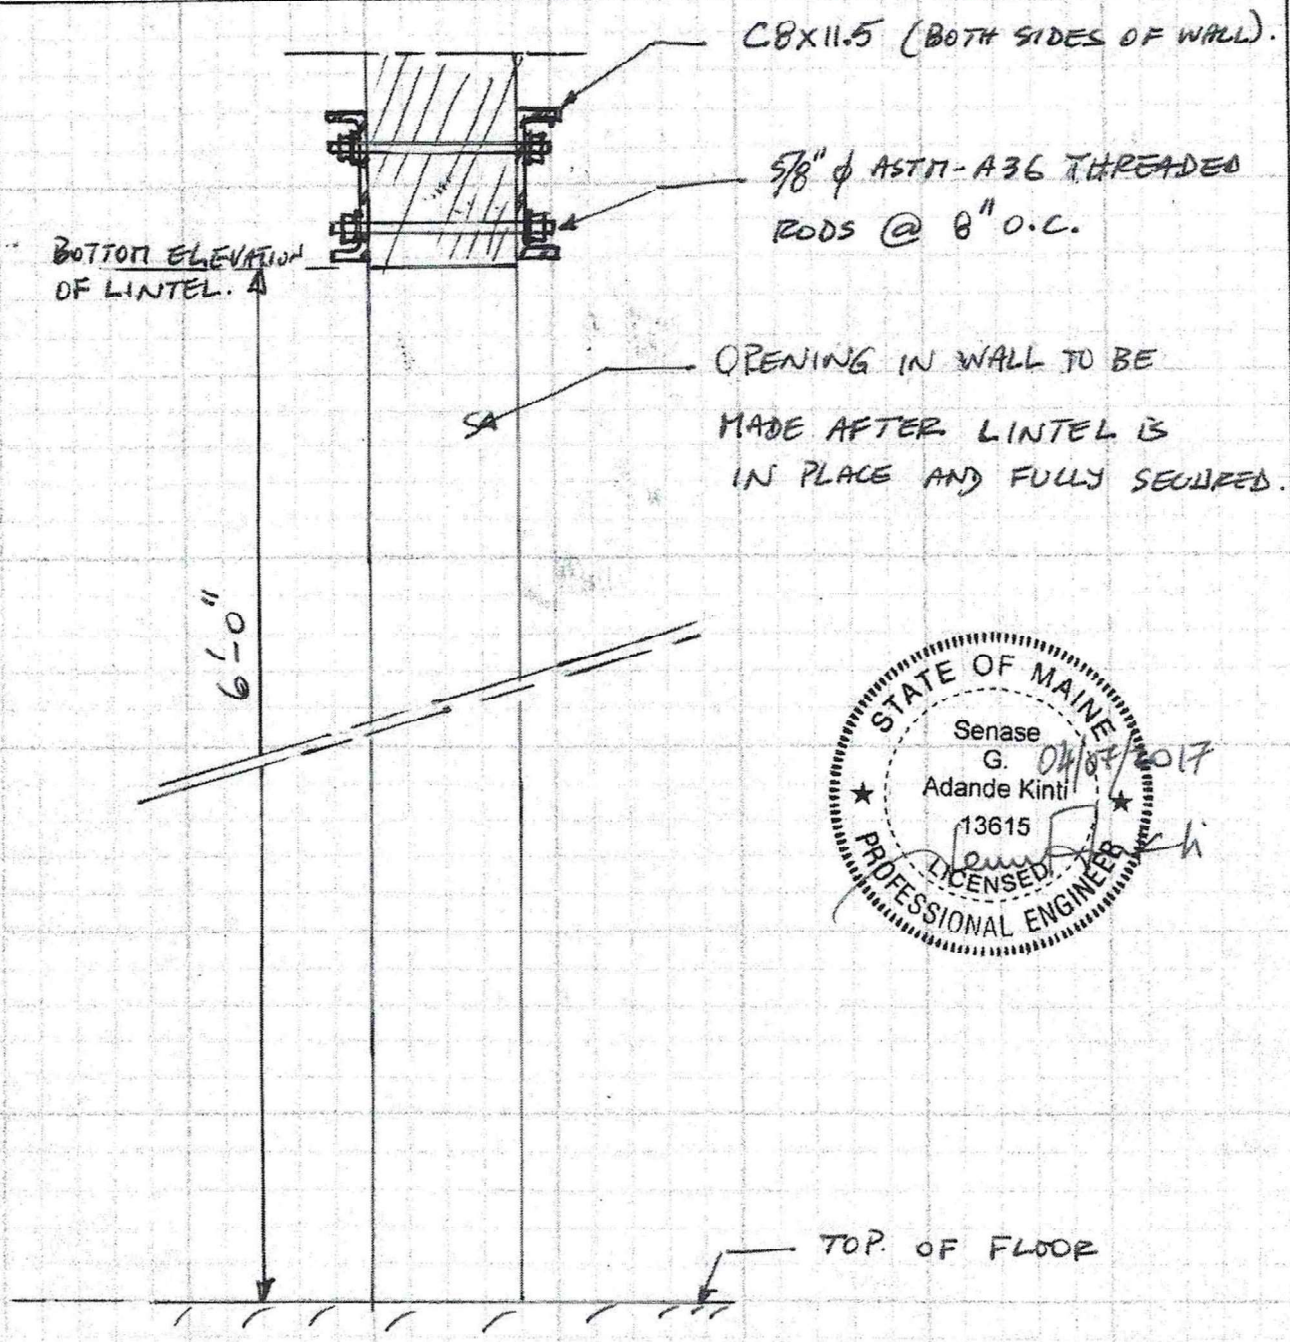

EXISTING WALL OPENING FRAMING - SECTION A
 (N.T.S.) SK-01

SK-02

Wall Opening 2

SK
2