



**SYMBOLS**  
T-# THERMOSTAT-RTU #

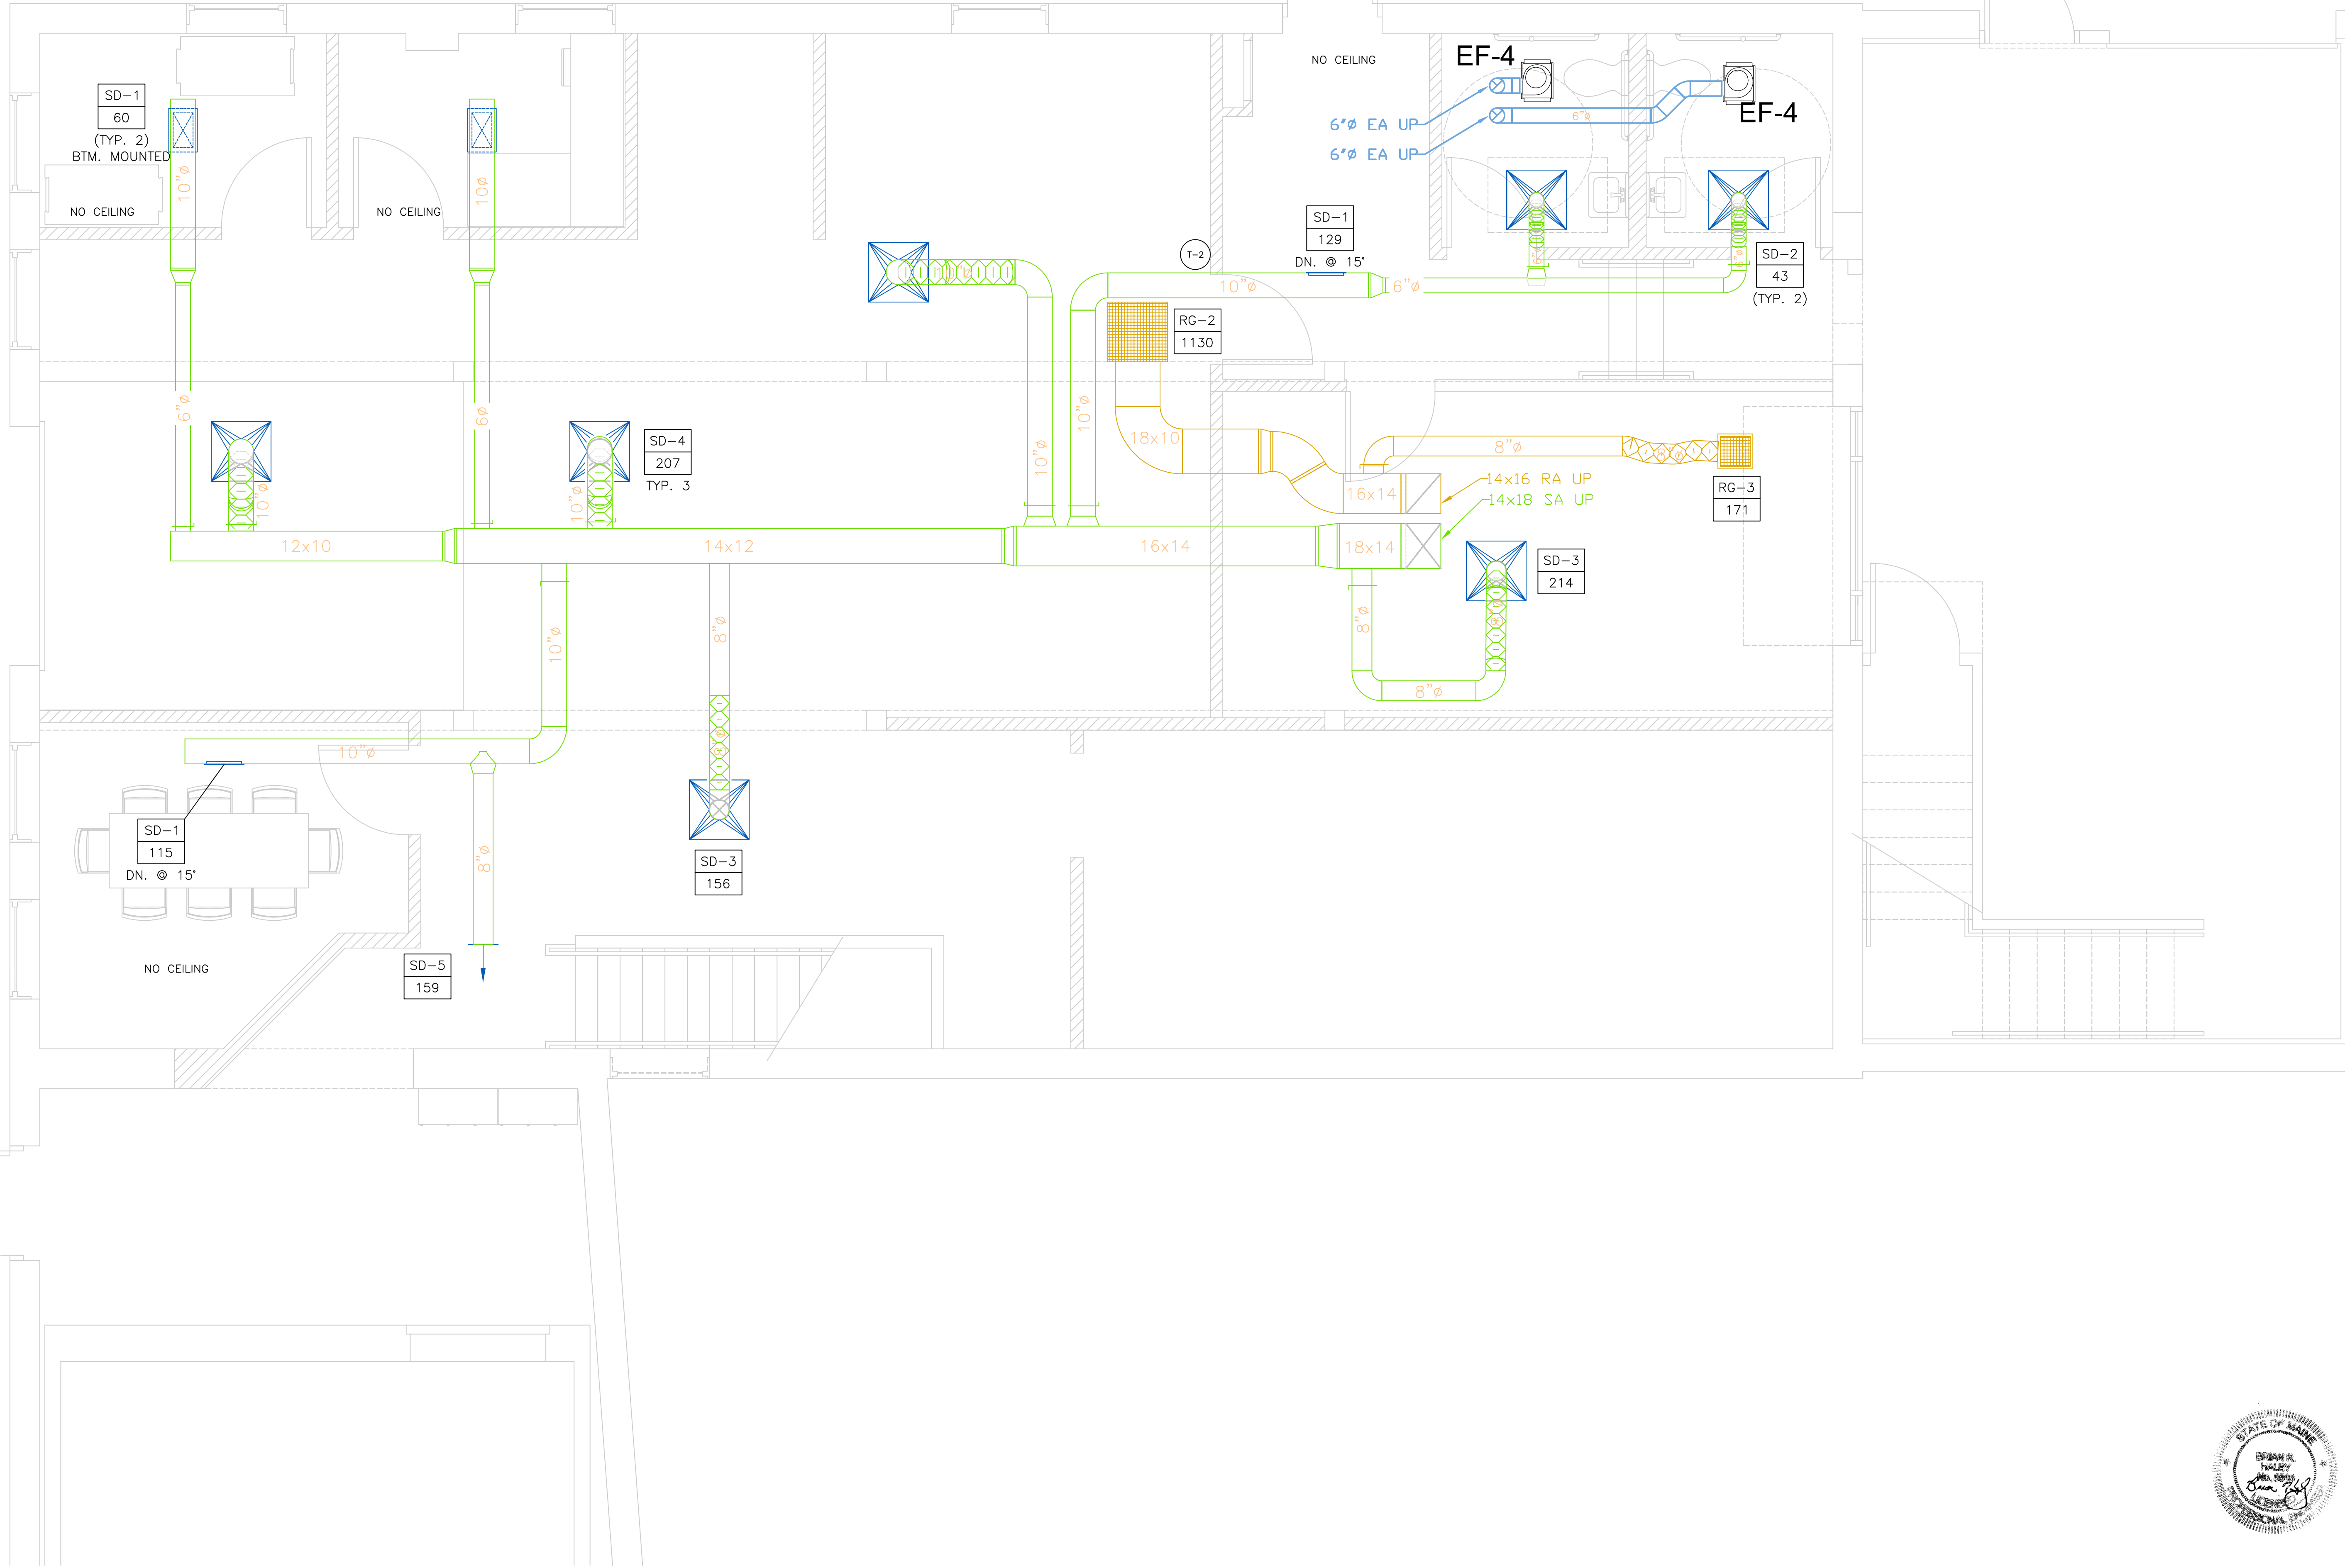

**HALEY'S METAL SHOP, INC.**  
539 ELM STREET  
BIDDEFORD, MAINE 04005  
PH: 207-284-8571, FAX: 207-284-9597

DATE: 05/12/16  
SCALE: 3/8"=1'-0"

**FORQ FOOD LAB 1ST FLOOR  
PORTLAND, MAINE  
HVAC  
M-1**

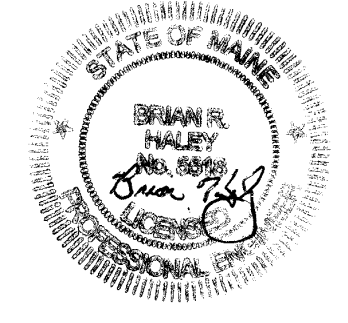

**FOR CONSTRUCTION**