


ELEVATION AT HOODS $\frac{3}{8}''=1'-0''$

SYMBOLS	
T-#	THERMOSTAT-RTU #

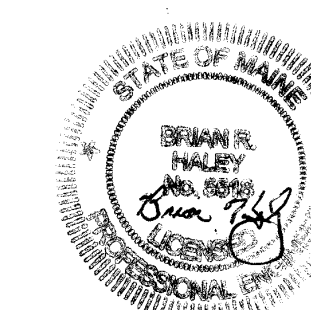

FOR CONSTRUCTION

Haley's Metal Shop, Inc.
Since 1917



HALEY'S METAL SHOP, INC.
539 ELM STREET
BIDDEFORD, MAINE 04005
PH: 207-284-8571, FAX: 207-284-9597

DATE: 05/12/16

SCALE: 3/8"=1'-0"

**FORQ FOOD LAB 2ND FLOOR
PORTLAND, MAINE
KITCHEN VENTILATION PLAN**

**HVAC
M-2**