



SCALE: 1/4" = 1'-0"

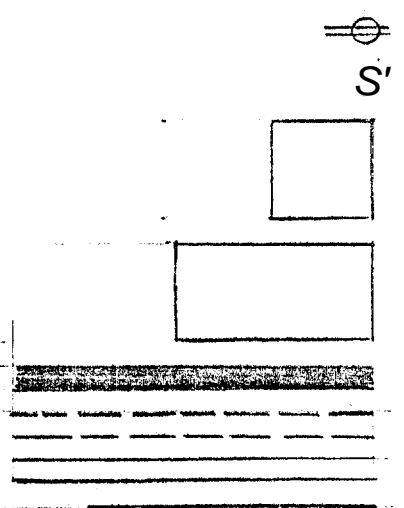

TRAINING ROOM

CUSTODIAL

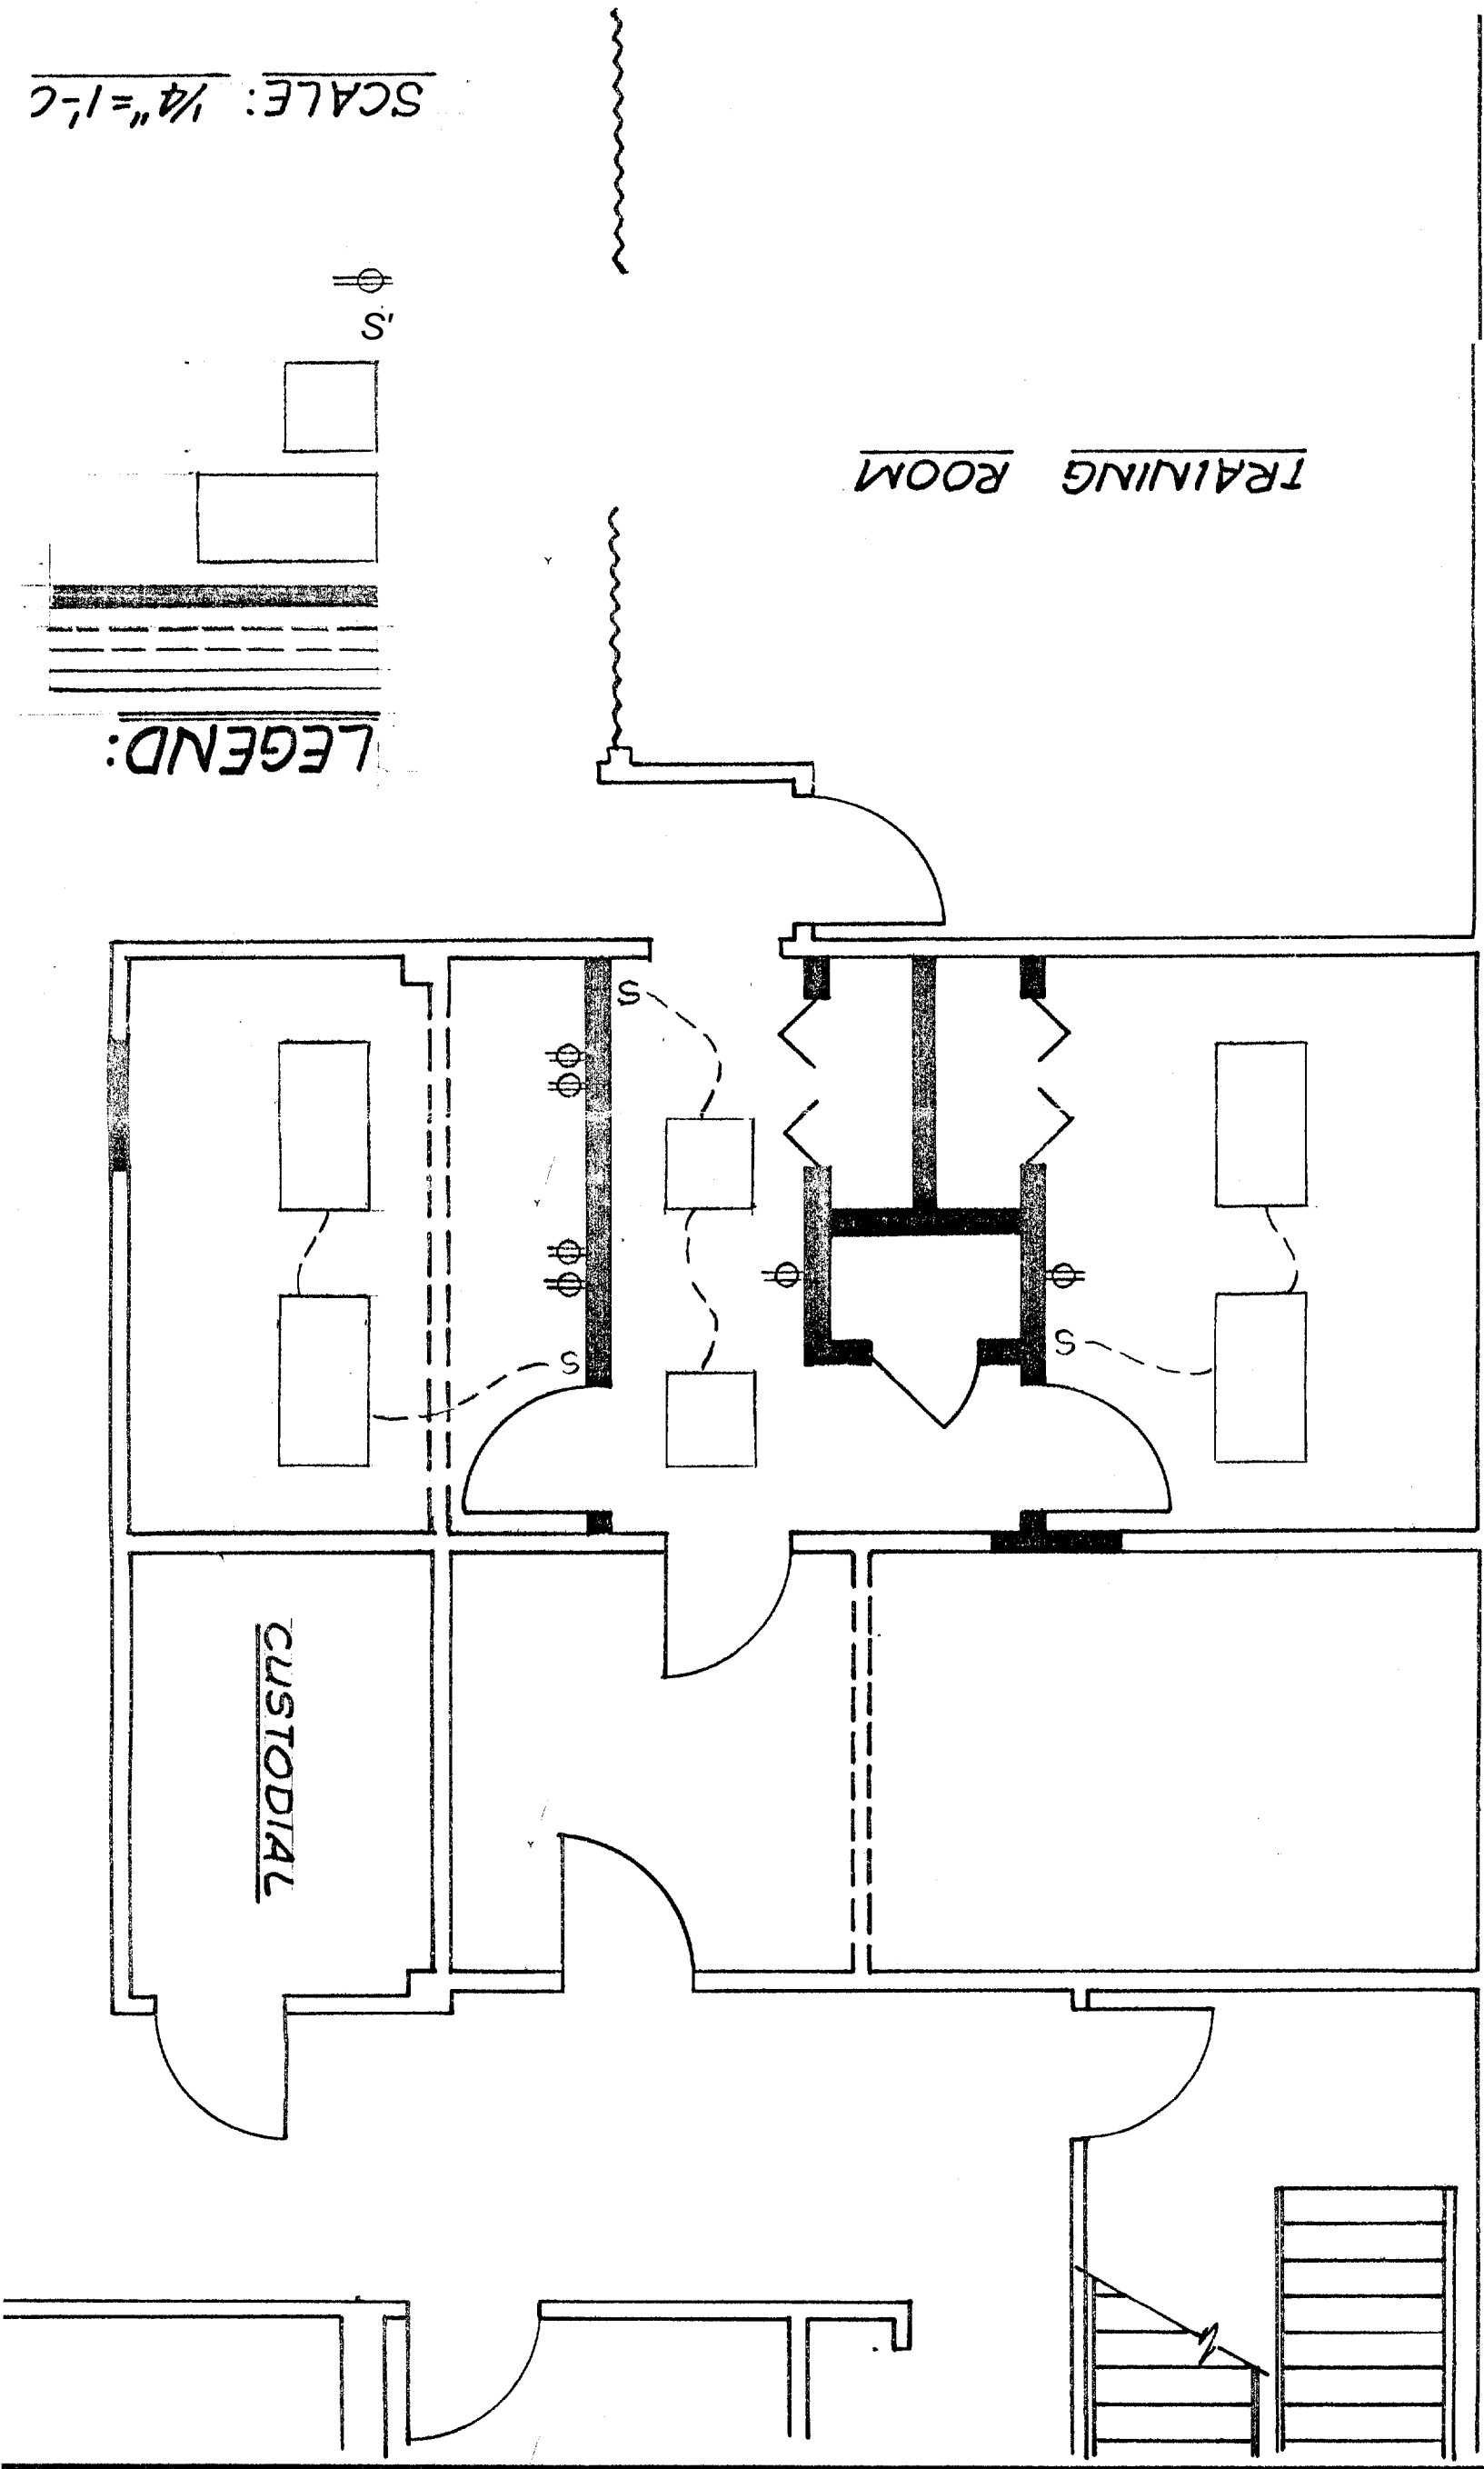

DATE	DESCRIPTION	REFERENCES

DESIGNED BY	
DRAWN BY	RAQUE
CHECKED BY	

COMMUNICATIONS CENTER

- PARTITION TO BE REMOVED
- CEILING LIGHT
- CEILING LIGHT
- LOCAL SWITCH
- CONVENIENCE OUTLET

