


**NOTES:**  
1. SEE E0.0 FOR LEGEND, ABBREVIATIONS AND GENERAL NOTES.

**KEYED NOTES:**  
① \*\*\*

① PHOTOMETRIC PLAN  
SCALE: 3/16"=1'

LIGHTING SCHEDULE					
TYPE	DESCRIPTION	MANUFACTURER	LAMPS	MOUNTING	NOTES
AA	LED WALLPACK FIXTURE, BRONZE FINISH. 120V	RAB LIGHTING	10W LED 3000K 410 LUMENS	WALL SURFACE	MODEL #: WPLED10Y
BB	LED ARCHITECTURAL WALL SCONCE, BRONZE FINISH. 120V	HINKLEY LIGHTING	6W LED 2700K 250 LUMENS	WALL SURFACE	MODEL #: LUNA-1666BZ-LED
CC	6" LED RECESSED DOWNLIGHT. 120V	LITHONIA LIGHTING	12W LED 2700K 500 LUMENS	CEILING RECESSED	MODEL #: LDN6-27/05-LO6AR-LS-MVOLT-EZ10

② EXTERIOR LIGHTING SCHEDULE

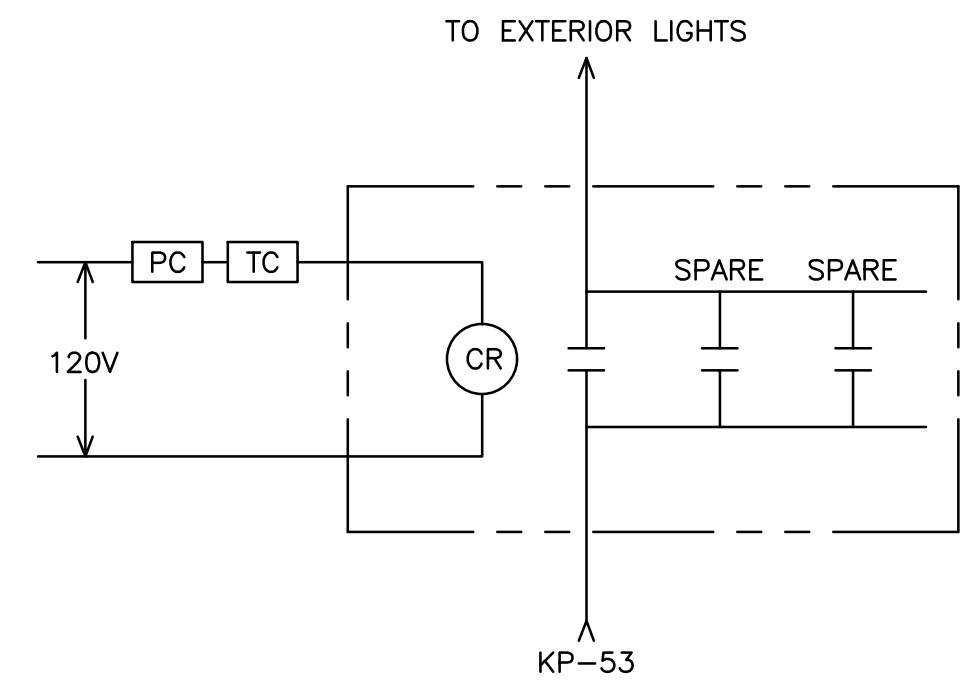

③ EXTERIOR LIGHTING CONTROL

