


GENERAL NOTES:

1. TOP OF PARAPET TO ALIGN WITH TOP OF EXISTING CORNICE AT ARC. CONTRACTOR TO VERIFY EXISTING CORNICE HEIGHT PRIOR TO ISSUING STRUCTURAL SHOP DRAWINGS.
2. BUILDING ENVELOPE MOCK-UP TO DEMONSTRATE AIR/VAPOR BARRIER CONNECTIONS, WINDOW INSTALLATION, FIBER CEMENT PANELING LAYOUT, AND CRITICAL INTERSECTIONS BETWEEN ROOF, WALL, AND FOUNDATION. MOCK-UP TO BE INSTALLED IN ACCORDANCE WITH SPECIFICATIONS.

**NOTE:**  
 REVISION CLOUDS INDICATE  
 CHANGES FROM THE APPROVED  
 SITE PLAN APPLICATION  
 DRAWINGS DATED 9/9/2016.

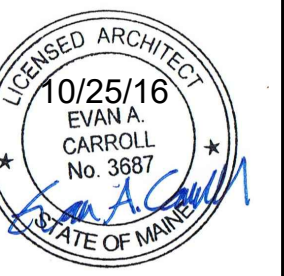

REVISIONS

1	
2	
3	
4	
5	

**EAST ELEVATION**  
 1  
 A100/A200 0 4'-0" SCALE: 1/4" = 1'-0"