


The signage was not reviewed or approved as part of the Site Plan Review- applicant was advised that separate permits are required for the signage (from Permitting and Inspections Dept). JF (Planner)

GENERAL NOTES:

1. TOP OF PARAPET TO ALIGN WITH TOP OF EXISTING CORNICE AT ARC. CONTRACTOR TO VERIFY EXISTING CORNICE HEIGHT PRIOR TO ISSUING STRUCTURAL SHOP DRAWINGS.
2. BUILDING ENVELOPE MOCK-UP TO DEMONSTRATE AIR/VAPOR BARRIER CONNECTIONS, WINDOW INSTALLATION, FIBER CEMENT PANELING LAYOUT, AND CRITICAL INTERSECTIONS BETWEEN ROOF, WALL, AND FOUNDATION. MOCK-UP TO BE INSTALLED IN ACCORDANCE WITH SPECIFICATIONS.

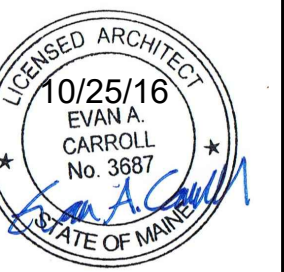

REVISIONS

1	
2	
3	
4	
5	

EAST ELEVATION
A100/A200 0 4'-0" SCALE: 1/4" = 1'-0"