

- 3. ALL BOOK AND PAGE REFERENCES REFER TO THE CUMBERLAND COUNTY REGISTRY OF DEEDS.
- 4. PARCEL TAX MAP REFERENCE: CITY OF PORTLAND, MAP 33, LOTS D-4, D-5, D-6, D-7, D-8, D-9
- 5. ALL BEARINGS ARE REFERENCED TO MAINE STATE PLANE WEST ZONE NAD83 PER CITY OF PORTLAND MONUMENTS.
- 6. COORDINATES FOR THIS PLAN BASED ON POINTS PROVIDED BY CITY OF PORTLAND AS BELOW: BASE POINT T101-154-6 N.301242.6650' E.2927339.4450' AZ. POINT T101-156-7 N.301111.5830' E.2926953.3210'
- OFFSET MONUMENT MF142 AT THE SOUTHWESTERLY CORNER OF ALDER STREET AND KENNEBEC STREET, DRILL HOLE ELEVATION 10.145.

7. ELEVATIONS SHOWN ARE TIED TO CITY OF PORTLAND DATUM (NGVD 1929) PER CITY OF PORTLAND

- 9. THIS PARCEL IS NOT LOCATED IN A SPECIAL FLOOD HAZARD ZONE AS DEPICTED ON FEMA FLOOD PANEL #230051-13B
- 10. THE LOCATION, SIZE, AND DEPTH OF ALL UNDERGROUND UTILITY LINES, TANKS, AND OR STRUCTURES
- NOT DETERMINED BY THIS SURVEY EXCEPT AS SHOWN.
- 11. UNDERGROUND GAS AND WATER LINES SHOWN ARE APPROXIMATE, BASED ON EXISTING MARKS ON EITHER SIDE OF ALDER STREET AND EXISTING PLANS.
- 12. THE MONUMENT AT THE CORNER OF ALDER STREET AND LANCASTER STREET APPEARS TO HAVE BEEN DISTURBED. PLAN REFERENCE A DESCRIBES THIS MONUMENT BEFORE IT WAS CUT IN 1996 DURING ALDER STREET RECONSTRUCTION AS "MON IS STURDY BUT TIPPED TOWARDS ALDER, 1" ABOVE SIDEWALK". THE LOCATION OF ALDER STREET DEPICTED ON THIS PLAN BASED ON A 0.25' TIE FROM THE FOUNDATION BUILDING CORNER AT THE SOUTHWESTERLY CORNER OF ALDER STREET AND OXFORD STREET WHILE HOLDING THE 1926 PLAN REFERENCE G. ANGLE OF LANCASTER STREET AND ALDER STREET. THIS LOCATION COMPARES CLOSELY WITH PLAN REFERENCE A.

- ELM STREET & OXFORD STREET PORTLAND, MAINE MADE FOR BAYSIDE I, LLC DATED JANUARY 26, 2000 RECORDED IN SAID REGISTRY OF DEEDS IN PLAN BOOK 200, PAGE 40.
- C. EXISTING CONDITIONS AND STANDARD BOUNDARY SURVEY ON KENNEBEC STREET, PORTLAND, MAINE FOR ROSS Y. FURMAN PREPARED BY OWEN HASKELL, INC DATED APRIL 18, 1996 RECORDED IN CITY VAULT PLAN BOOK 600P/41.
- D. ALDER STREET RECONSTRUCTION, PLAN AND PROFILE STA. 0+30 TO STA. 3+80 DATED JUNE 1996, AS BUILTS 9/9/1999, PREPARED BY CITY OF PORTLAND, MAINE PUBLIC WORKS DEPARTMENT ENGINEERING SECTION RECORDED IN CITY VAULT PLAN BOOK 968/7A.
- E. ALDER STREET RECONSTRUCTION, PLAN AND PROFILE STA. 3+80 TO STA. 7+43.08 DATED JUNE 1996, AS BUILTS 9/9/1999, PREPARED BY CITY OF PORTLAND, MAINE PUBLIC WORKS DEPARTMENT ENGINEERING SECTION RECORDED IN CITY VAULT PLAN BOOK 968/7A.
- F. PLAN OF PROPERTY IN PORTLAND, MAINE MADE FOR SALVATION ARMY PREPARED BY H. I. & E. C. JORDAN DATED 4/13/62 PLAN NO 131.
- G. "WORKING PLANS" NO. 131 SHOWING STREET LAYOUT CITY OF PORTLAND DATED JANUARY 1926.


## CERTIFICATION:

I HEREBY CERTIFY THAT THIS PARTIAL BOUNDARY SURVEY CONFORMS TO THE STATE OF MAINE BOARD OF LICENSURE FOR PROFESSIONAL LAND SURVEYORS, STANDARDS OF PRACTICE (CHAPTER 90, SECTIONS 1 & 2). EXCEPTION: PARTIAL BOUNDARY SURVEY ONLY

FOR JONES ASSOCIATES INC.

MICHAEL A. HARTMAN, P.L.S. #2433




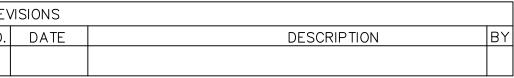

## PARTIAL BOUNDARY SURVEY OF THE SALVATION ARMY 49 ALDER STREET

PORTLAND, MAINE


THE SALVATION ARMY 297 CUMBERLAND AVENUE PORTLAND, MAINE 04104

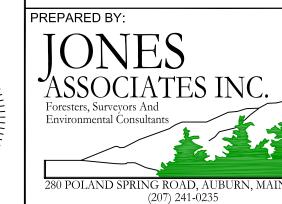

RECORD OWNERS: THE SALVATION ARMY 297 CUMBERLAND AVE PO BOX 3575 PORTLAND, ME 04104

PLAN DATE: JULY 6, 2016 SCALE: 1"=20'

PROJ. #: 15-085PO

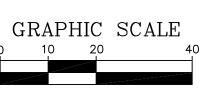

1 inch = 20 ft.