


The signage was not reviewed or approved as part of the Site Plan Review- applicant was advised that separate permits are required for the signage (from Permitting and Inspections Dept). JF (Planner)

GENERAL NOTES:

1. TOP OF PARAPET TO ALIGN WITH TOP OF EXISTING CORNICE AT ARC. CONTRACTOR TO VERIFY EXISTING CORNICE HEIGHT PRIOR TO ISSUING STRUCTURAL SHOP DRAWINGS.
2. BUILDING ENVELOPE MOCK-UP TO DEMONSTRATE AIR/VAPOR BARRIER CONNECTIONS, WINDOW INSTALLATION, FIBER CEMENT PANELING LAYOUT, AND CRITICAL INTERSECTIONS BETWEEN ROOF, WALL, AND FOUNDATION. MOCK-UP TO BE INSTALLED IN ACCORDANCE WITH SPECIFICATIONS.

Bild Architecture
PO Box 8235
Portland, ME
04104
207.408.0168
evan@bildarchitecture.com

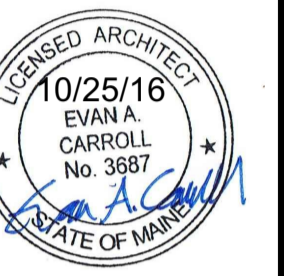

PROJECT NO. **15031**
PROJECT NAME **SALVATION ARMY ARC**
PORTLAND, ME

REVISIONS

1	
2	
3	
4	
5	

CONSTRUCTION DOCUMENTS

DRAWN BY **AEW**
ISSUE DATE **10/25/16**
SHEET SCALE **1/4" = 1'-0"**

EAST ELEVATION

A

200



CITY OF PORTLAND
APPROVED SITE PLAN
Subject to Conditions of Approval
and Standard Conditions

DATE of APPROVAL **10-4-2016**
PLANNER **Jean Fraser**
PROJECT NO. **#2016-016**

EAST ELEVATION
SCALE: 1/4" = 1'-0"