


REFLECTED CEILING PLAN LEGEND:

- CEILING HEIGHT ELEVATION
- 2X2 CEILING GRID W/ ACOUSTICAL TILE (ACT-1)
- GYPSUM BOARD CEILING
- 2' X 2' LED LAY-IN FIXTURE
- PENDANT MOUNTED LED
- WALL/CEILING MOUNTED SPEAKERS
- LED WALL SCONCE
- LED DECORATIVE PENDANT FIXTURE
- LED PENDANT FIXTURE
- LED RECESSED CAN LIGHTS
- HVAC DIFFUSERS

REFLECTED CEILING PLAN NOTES:

1. ALL CEILING GRID AND TILE TO BE LOCATED IN CENTER OF ROOM UNLESS OTHERWISE SHOWN. INTENT OF ARCHITECTURAL DRAWING IS THAT ALL AREAS BE SHOWN WITH GRID AT CENTER OF ROOM. CONTACT ARCHITECT FOR DIRECTION BEFORE CEILING INSTALLATION IF CENTER ALIGNMENT IS NOT INDICATED ON PLAN.
2. ALL GYPSUM CEILING TO BE PAINTED PT-X, UNLESS NOTED OTHERWISE.
3. ALL EXPOSED CEILINGS TO BE PAINTED PT-X, UNLESS NOTED OTHERWISE.
4. ANY DISCREPANCIES BETWEEN ARCHITECTURAL RCP & ELECTRICAL DRAWINGS TO BE VERIFIED BY ARCHITECT BEFORE INSTALLATION.
5. ALL EXTERIOR LIGHTING IS LOCATED ON ELECTRICAL DRAWINGS. SEE "E" SHEETS FOR DETAILS.
6. SEE ELECTRICAL DRAWINGS FOR LOCATIONS OF ALL EMERGENCY LIGHTING.
7. SEE ELECTRICAL DRAWINGS FOR LOCATIONS OF ALL UNDER COUNTER LIGHTING.
8. ALL HEIGHTS ARE FROM THE LOWEST FLOOR ELEVATION UNLESS OTHERWISE NOTED.
9. SEE MECHANICAL DWGS FOR SUPPLY DIFFUSER, RETURN GRILLE, & DUCTWORK ROUTING.

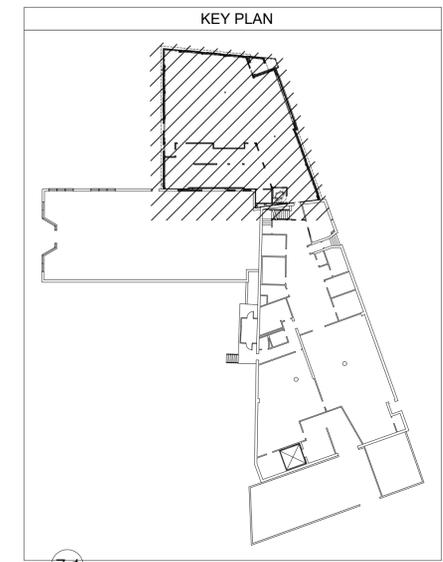

1 DINING HALL RCP  
0 4'-0" SCALE: 1/4" = 1'-0"



REVISIONS

1	
2	
3	
4	
5	