

Window Frame Detail

SCALE - None


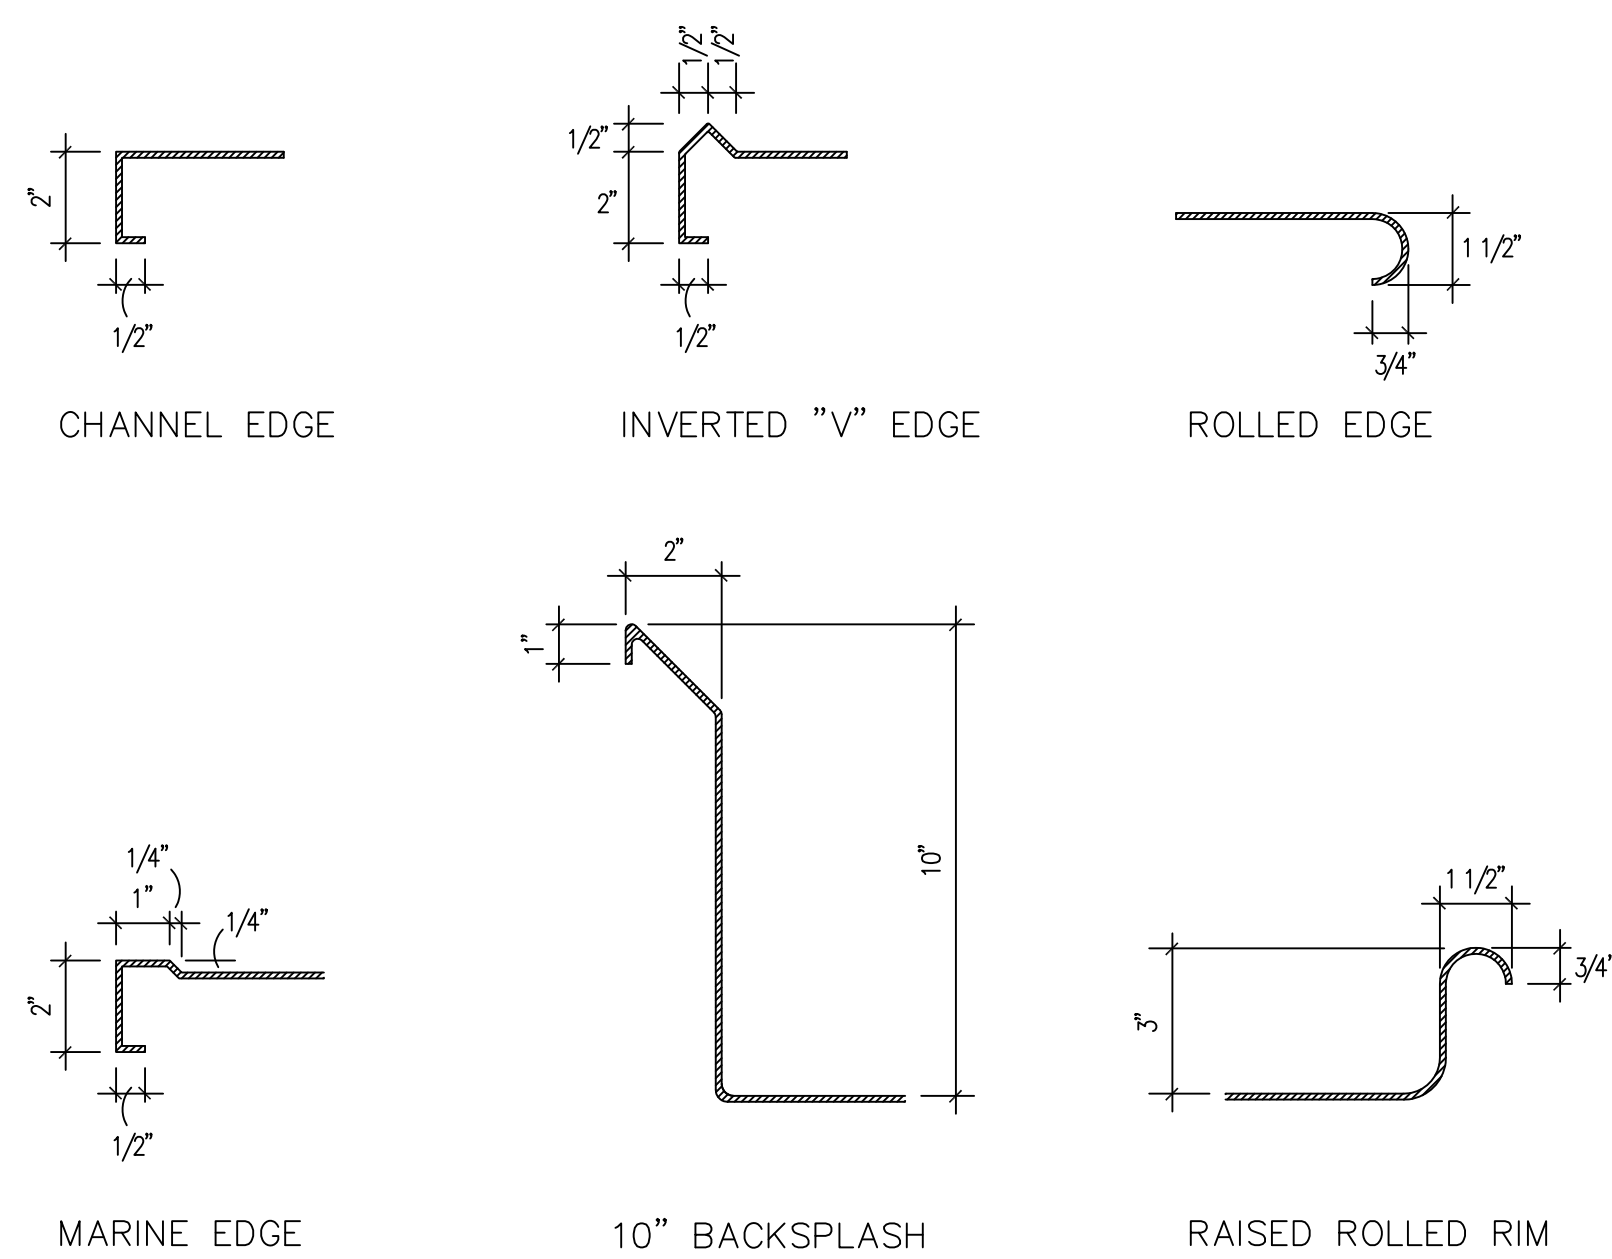



Table Edge Details

SCALE - 3" = 1' - 0"

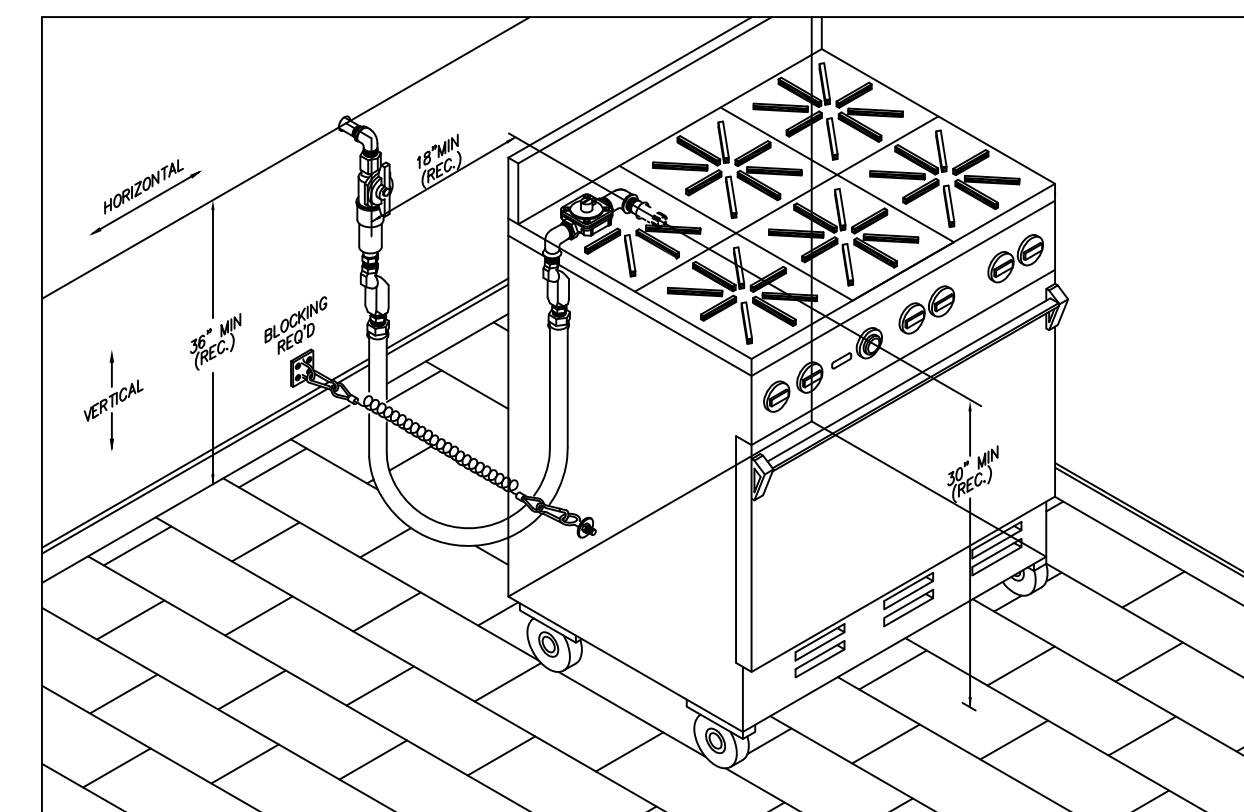


Gas Hose Connection Detail

SCALE - None

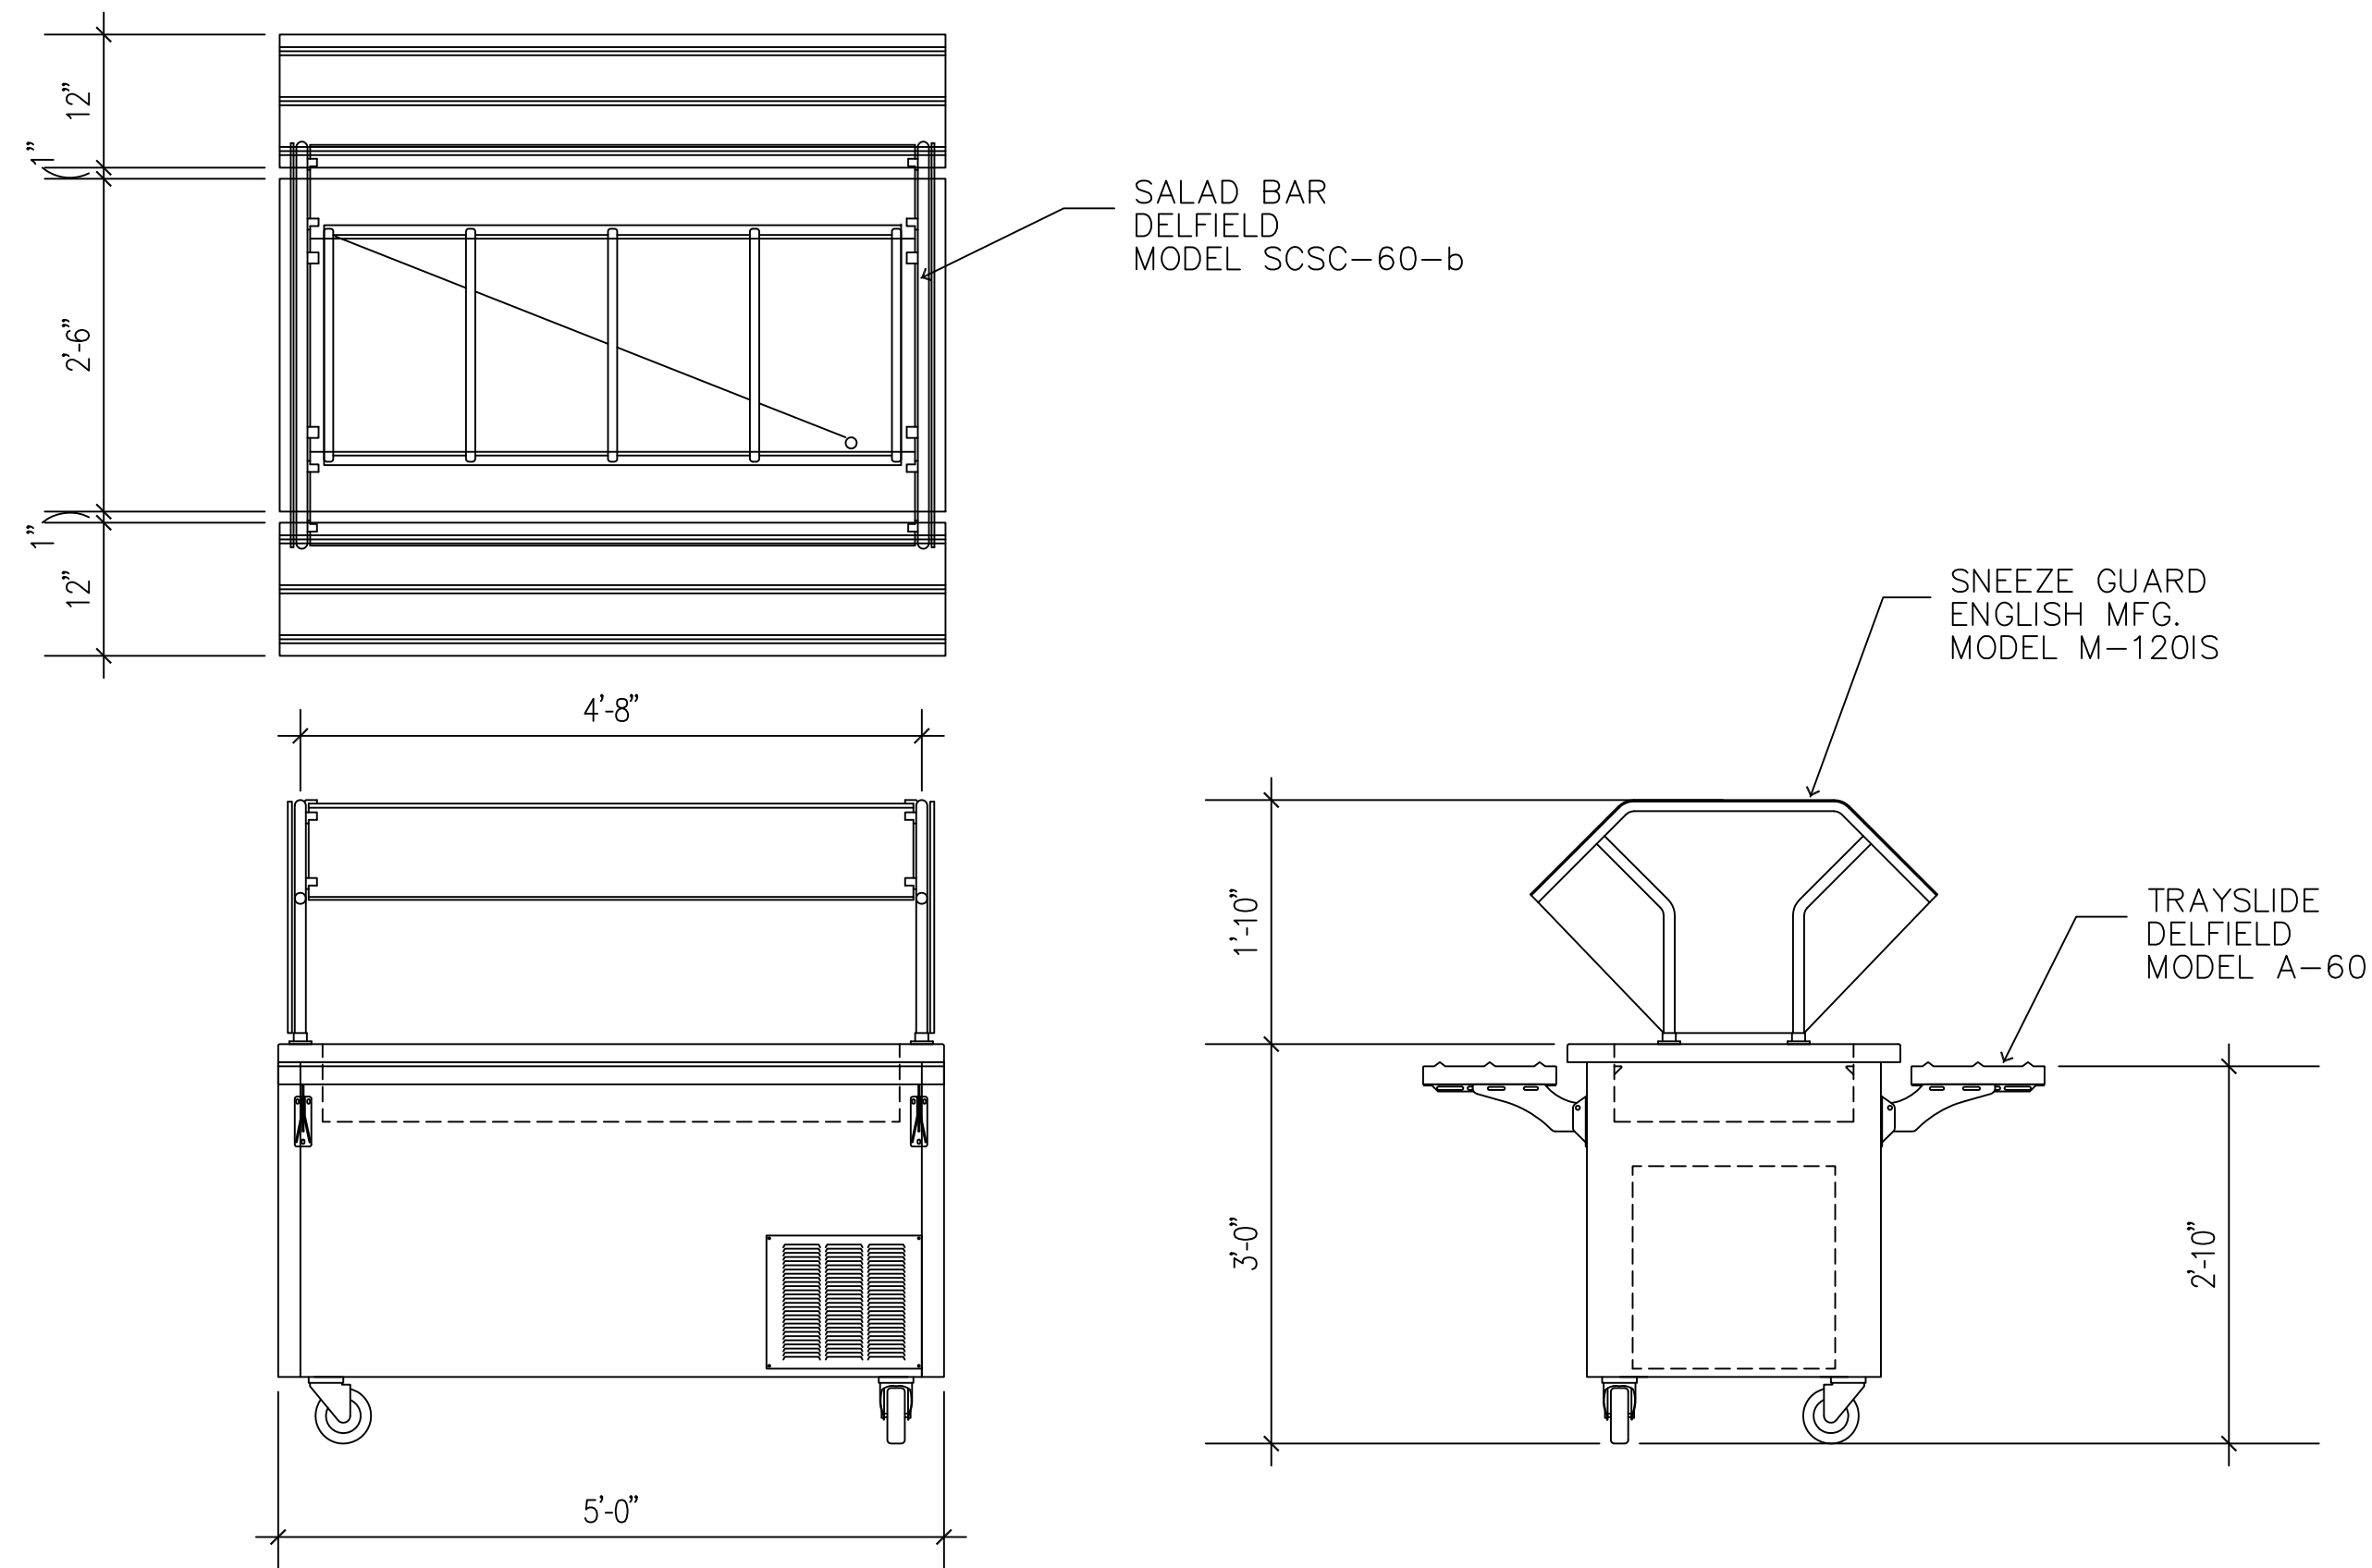


Salad Bar Detail

SCALE - 3/4" = 1' - 0"

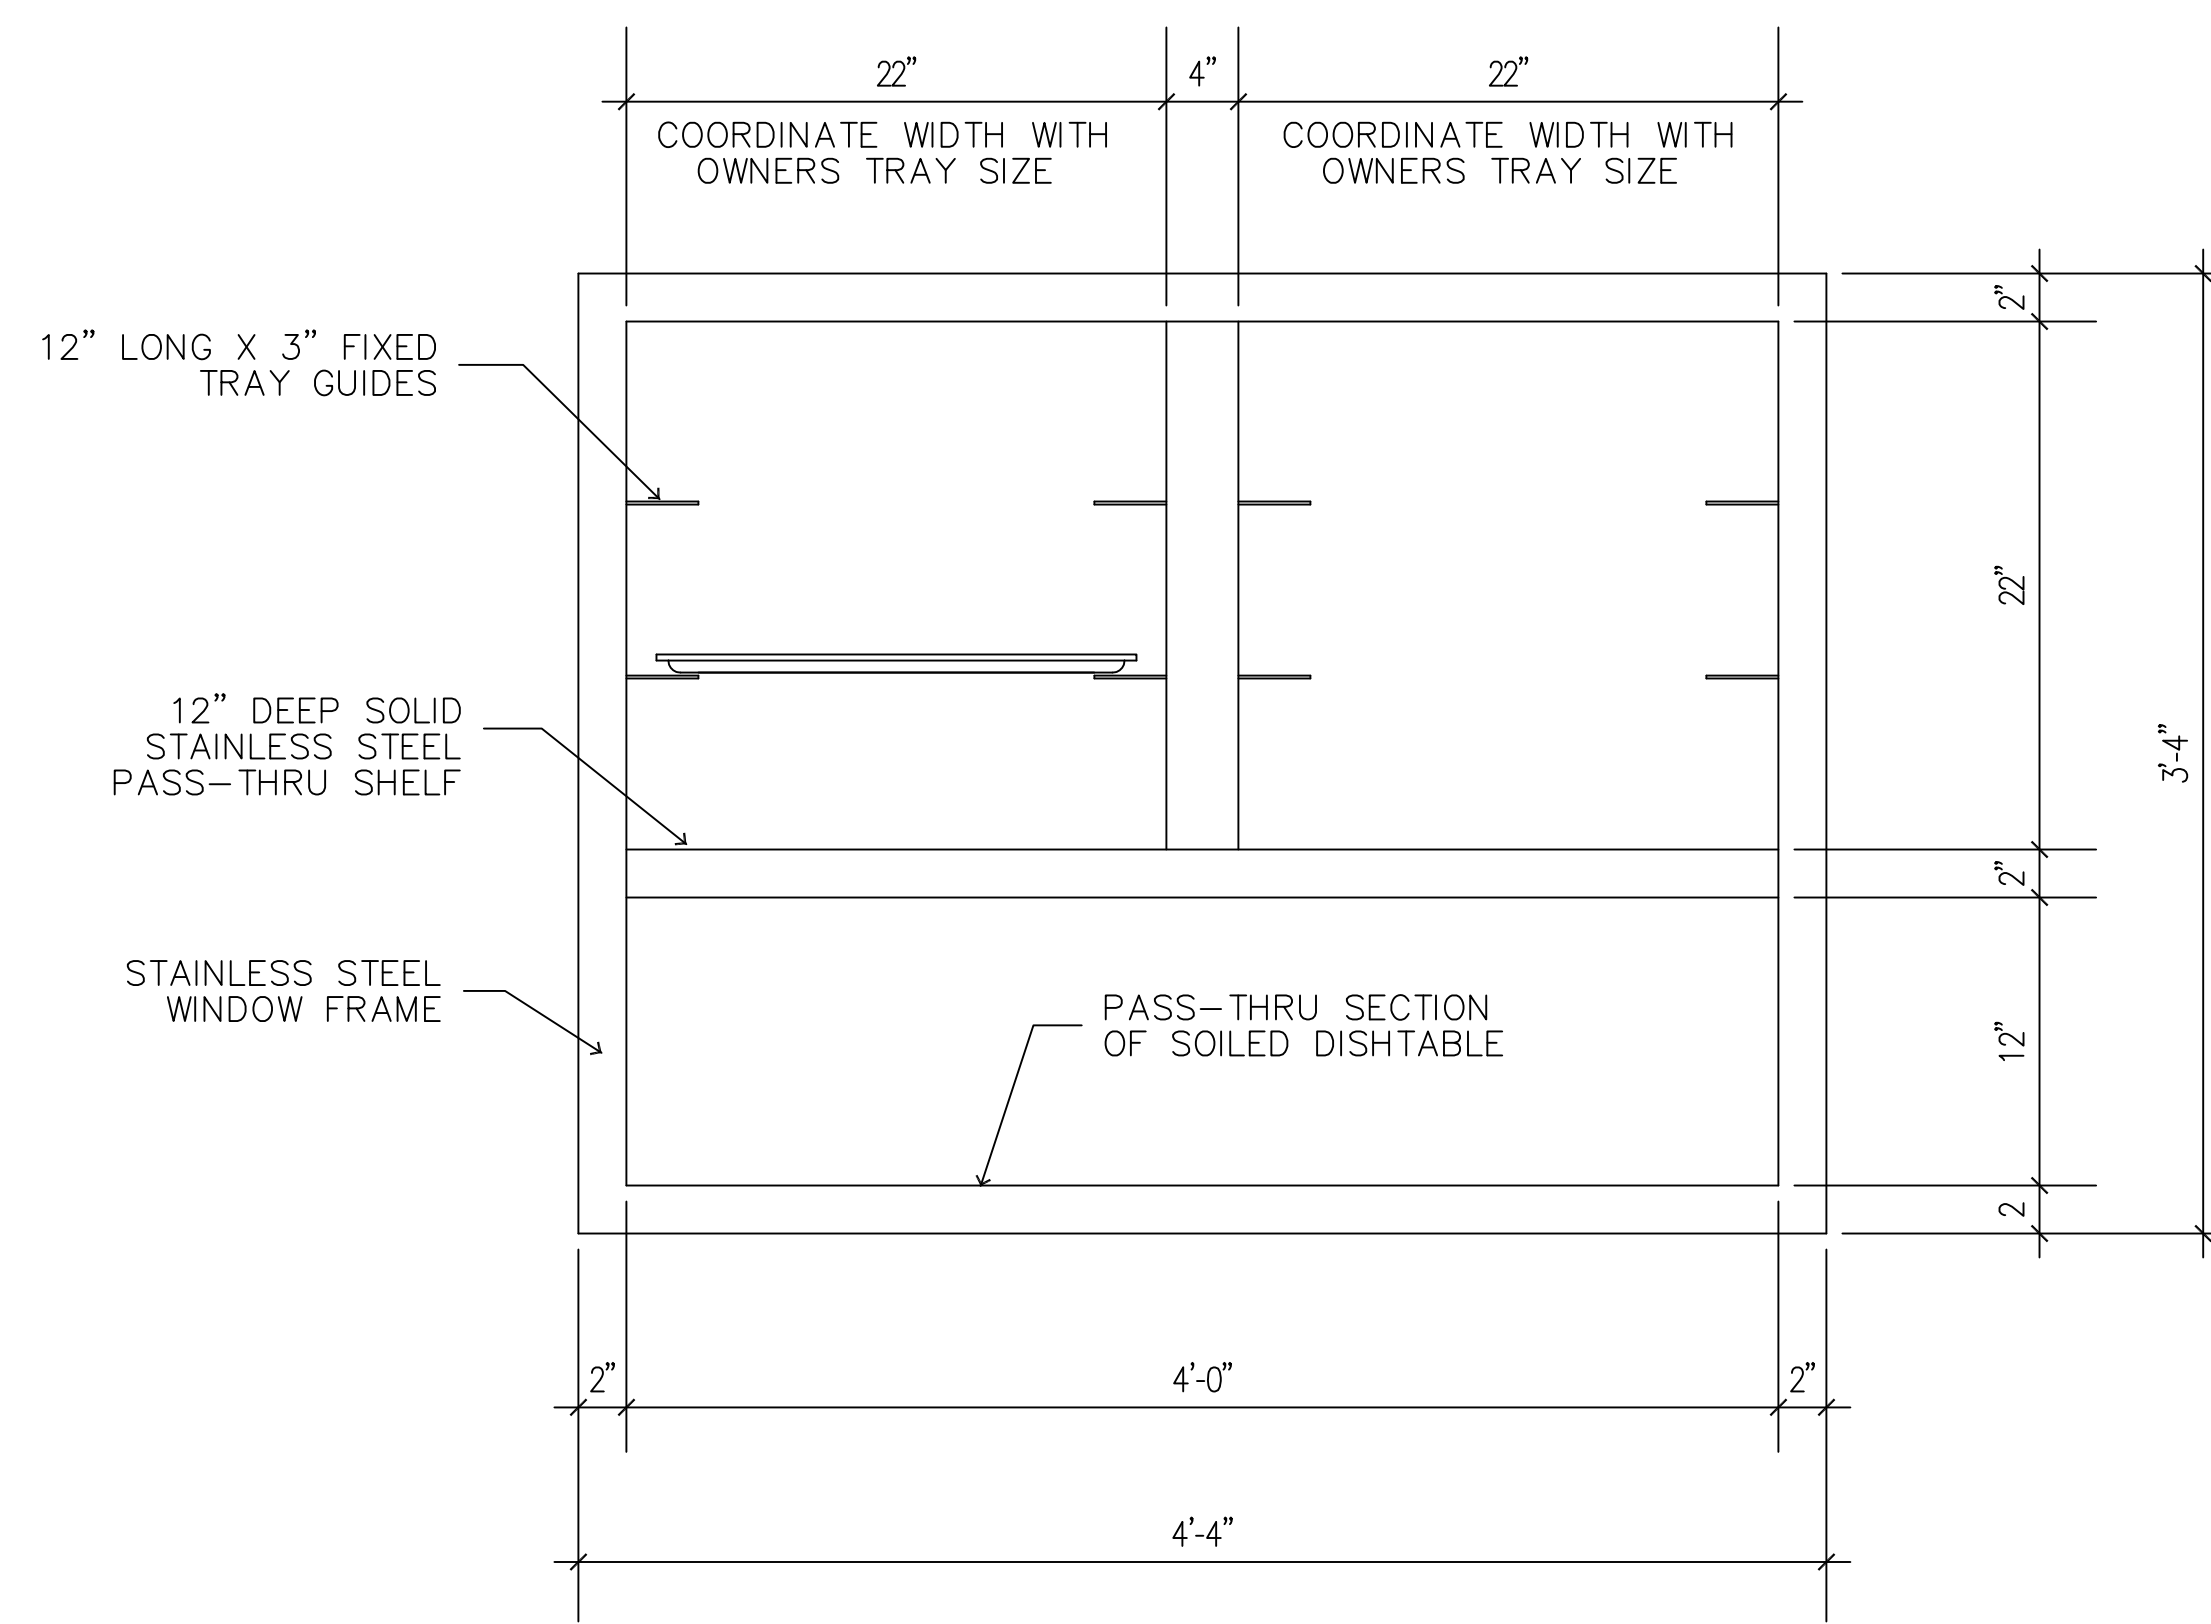

Dishwasher, Drop-Off Window Detail

SCALE - 3/4" = 1' - 0"

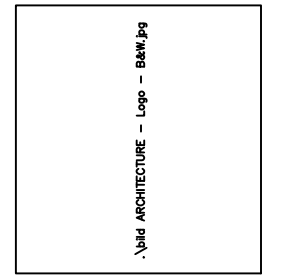

REVISIONS

1	-
2	-
3	-
4	-
5	-