


1 1ST FLR OVERALL LIFE SAFETY PLAN  
 SCALE: 3/32" = 1'-0"

2 DINING HALL LIFE SAFETY PLAN  
 SCALE: 1/8" = 1'-0"

KEY	
	EXIT DISCHARGE
	FIRE EXTINGUISHER
	PROPOSED 1/2 HR RATED CEILING/FLOOR ASSEMBLY
	PROPOSED 1/2 HR FIRE BARRIERS (SEE WALL TYPES)
	PROPOSED 1 HR FIRE BARRIER (SEE WALL TYPES)
	EXISTING 2 HR FIRE BARRIER

NOTE:  
 1. REFER TO ELECTRICAL DRAWINGS FOR FIRE ALARM AND LIFE SAFETY DEVICES.

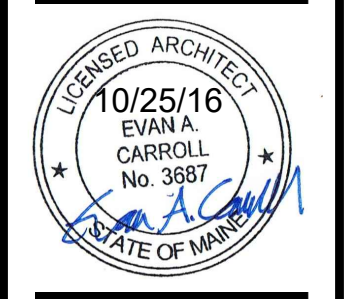

REVISIONS	NO.	DESCRIPTION
1	1	
2	2	
3	3	
4	4	
5	5	

