

NATURAL GAS PIPING SIZED BY LONGEST LENGTH
 METHOD USING NFPA 54 TABLE 6.2(B):

1. LESS THAN 2 PSI SUPPLY PRESSURE
2. 0.5 IN WC PRESSURE DROP
3. SCHEDULE 40 METALLIC PIPE
4. 150 FEET MAXIMUM LENGTH
5. 257 CUBIC FEET PER HOUR

1 NATURAL GAS PIPING RISER DIAGRAM

ISSUE DATE
10/25/16

DRAWN BY
SMB

SHEET SCALE
 NTS

CONSTRUCTION DOCUMENTS

PROJECT NO.
15031


PROJECT NAME
**SALVATION ARMY ARC
 PORTLAND, ME**

REVISIONS

1	-
2	-
3	-
4	-
5	-

P401

P

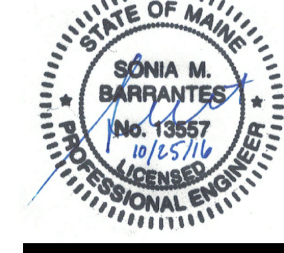

Ripcord Engineering
 PO Box 4175
 Portland, ME
 04101
 207.331.7900
 sonia.barreiros@ripcordengineering.com