




SINGLE PIPE RUN 4
NO SCALE

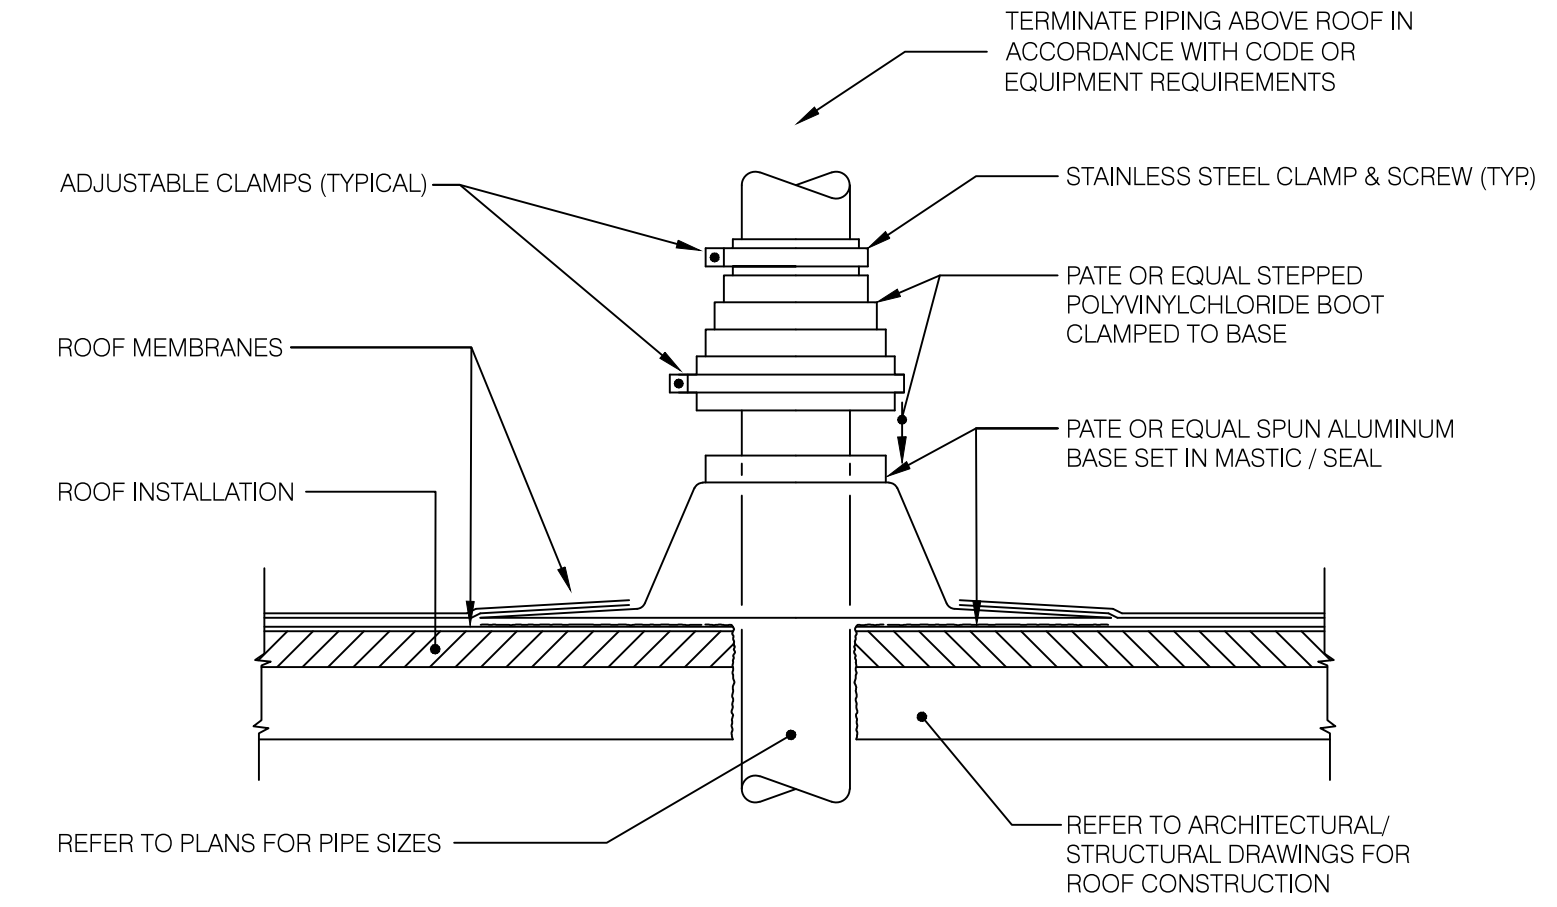


PIPING ROOF PENETRATION DETAIL 2
NO SCALE

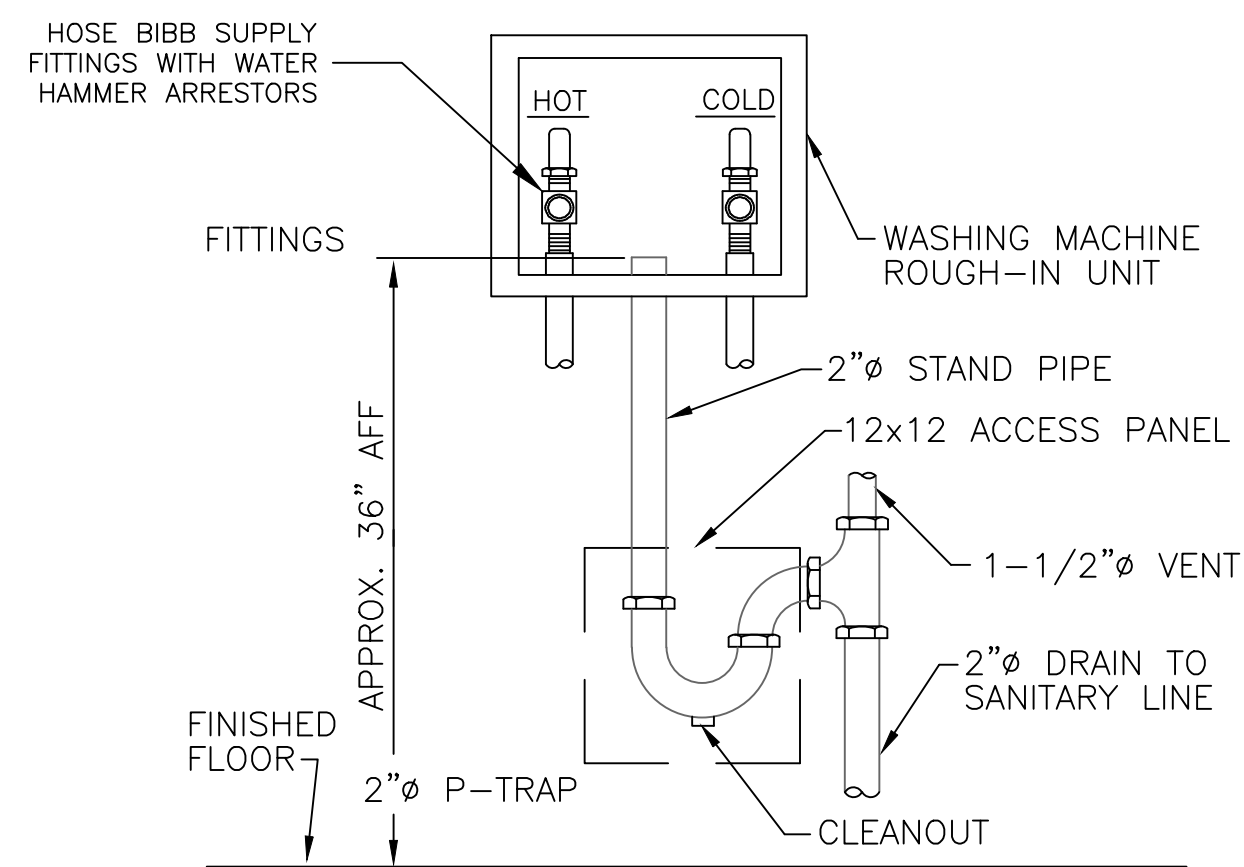

**WASHING MACHINE
HOOK-UP DETAIL** 5
NO SCALE

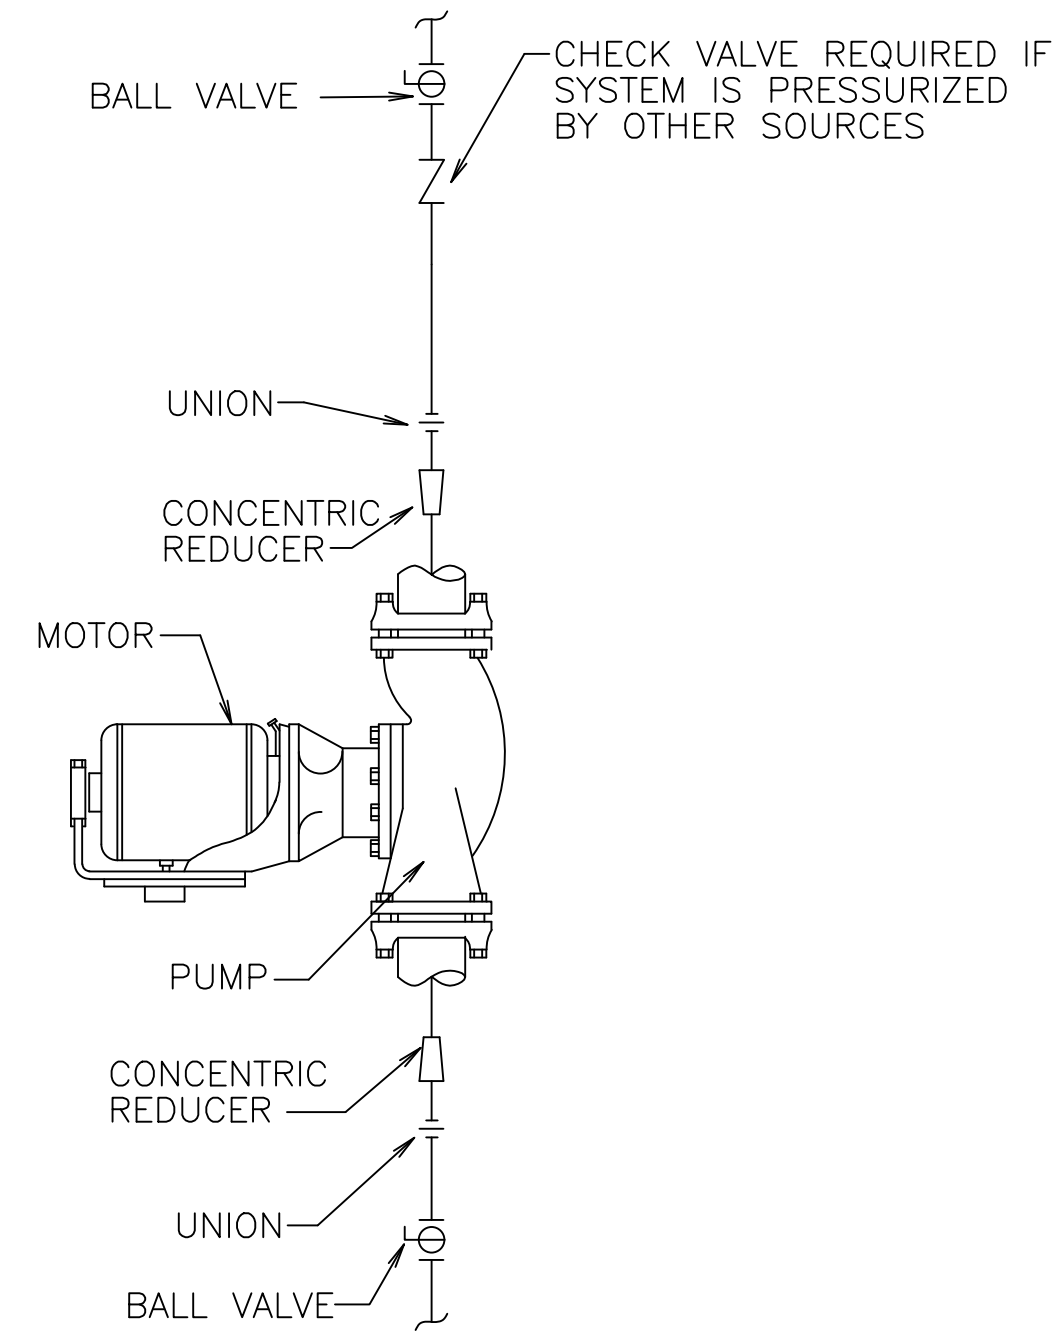

INLINE CENTRIFUGAL PUMP 3
NO SCALE

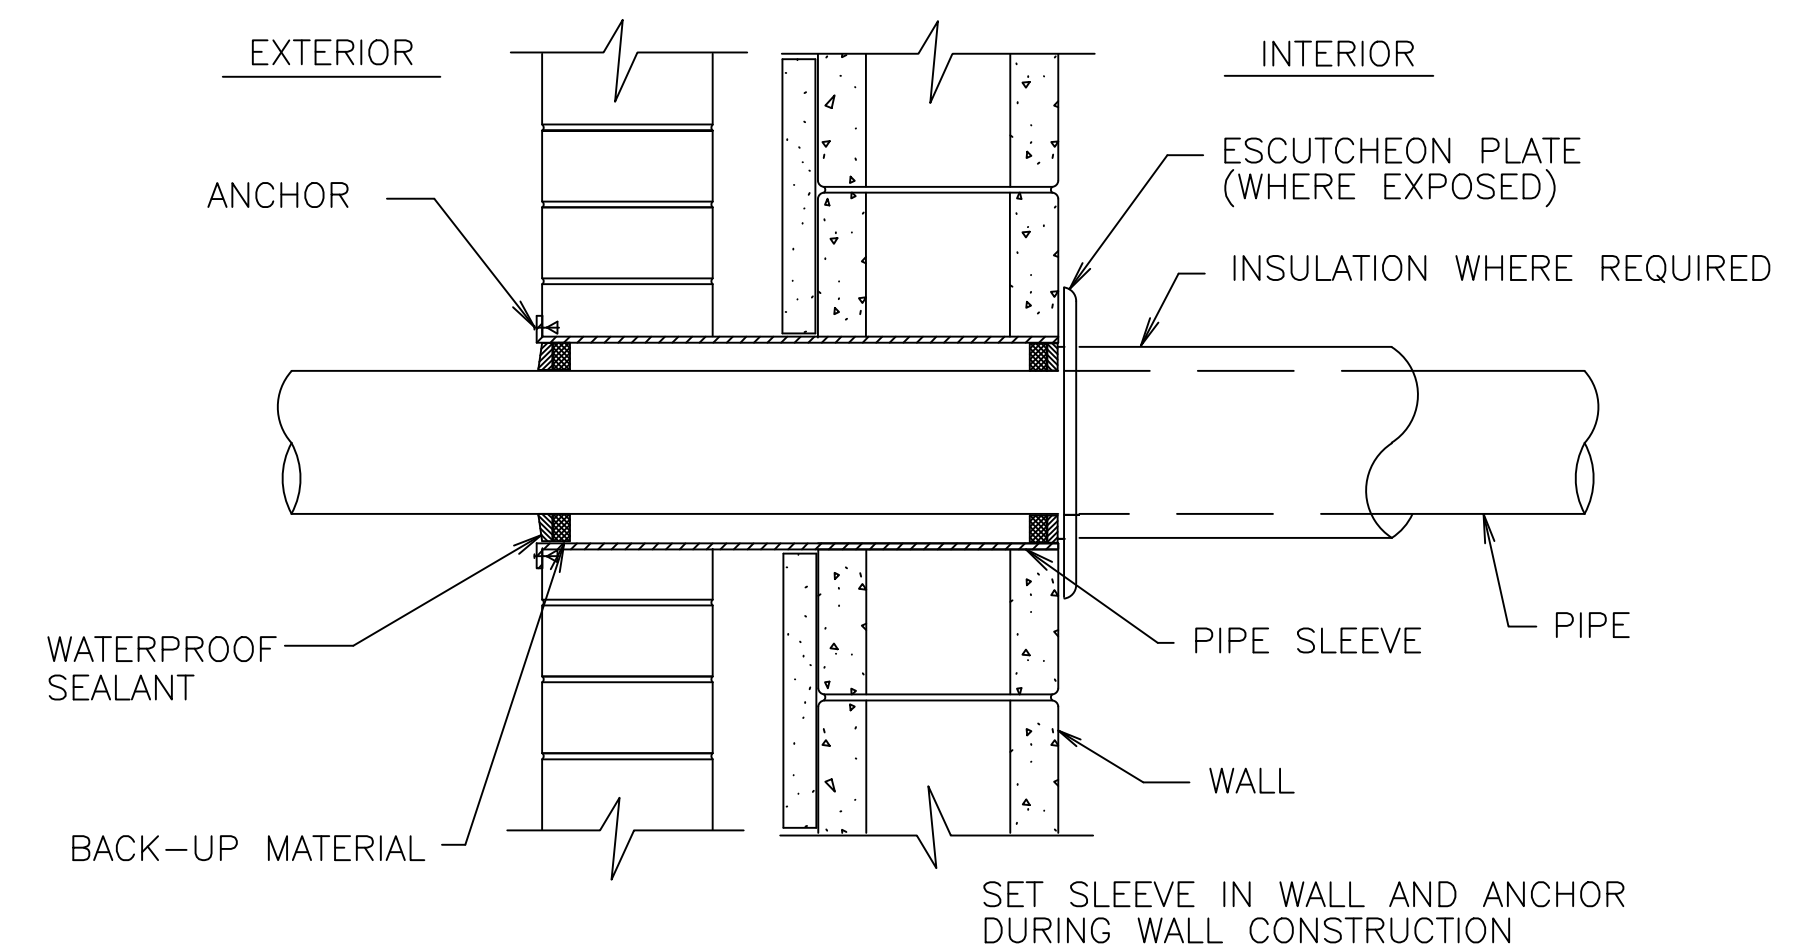

PIPE SLEEVE THRU EXTERIOR WALL 1
NO SCALE