


3rd floor

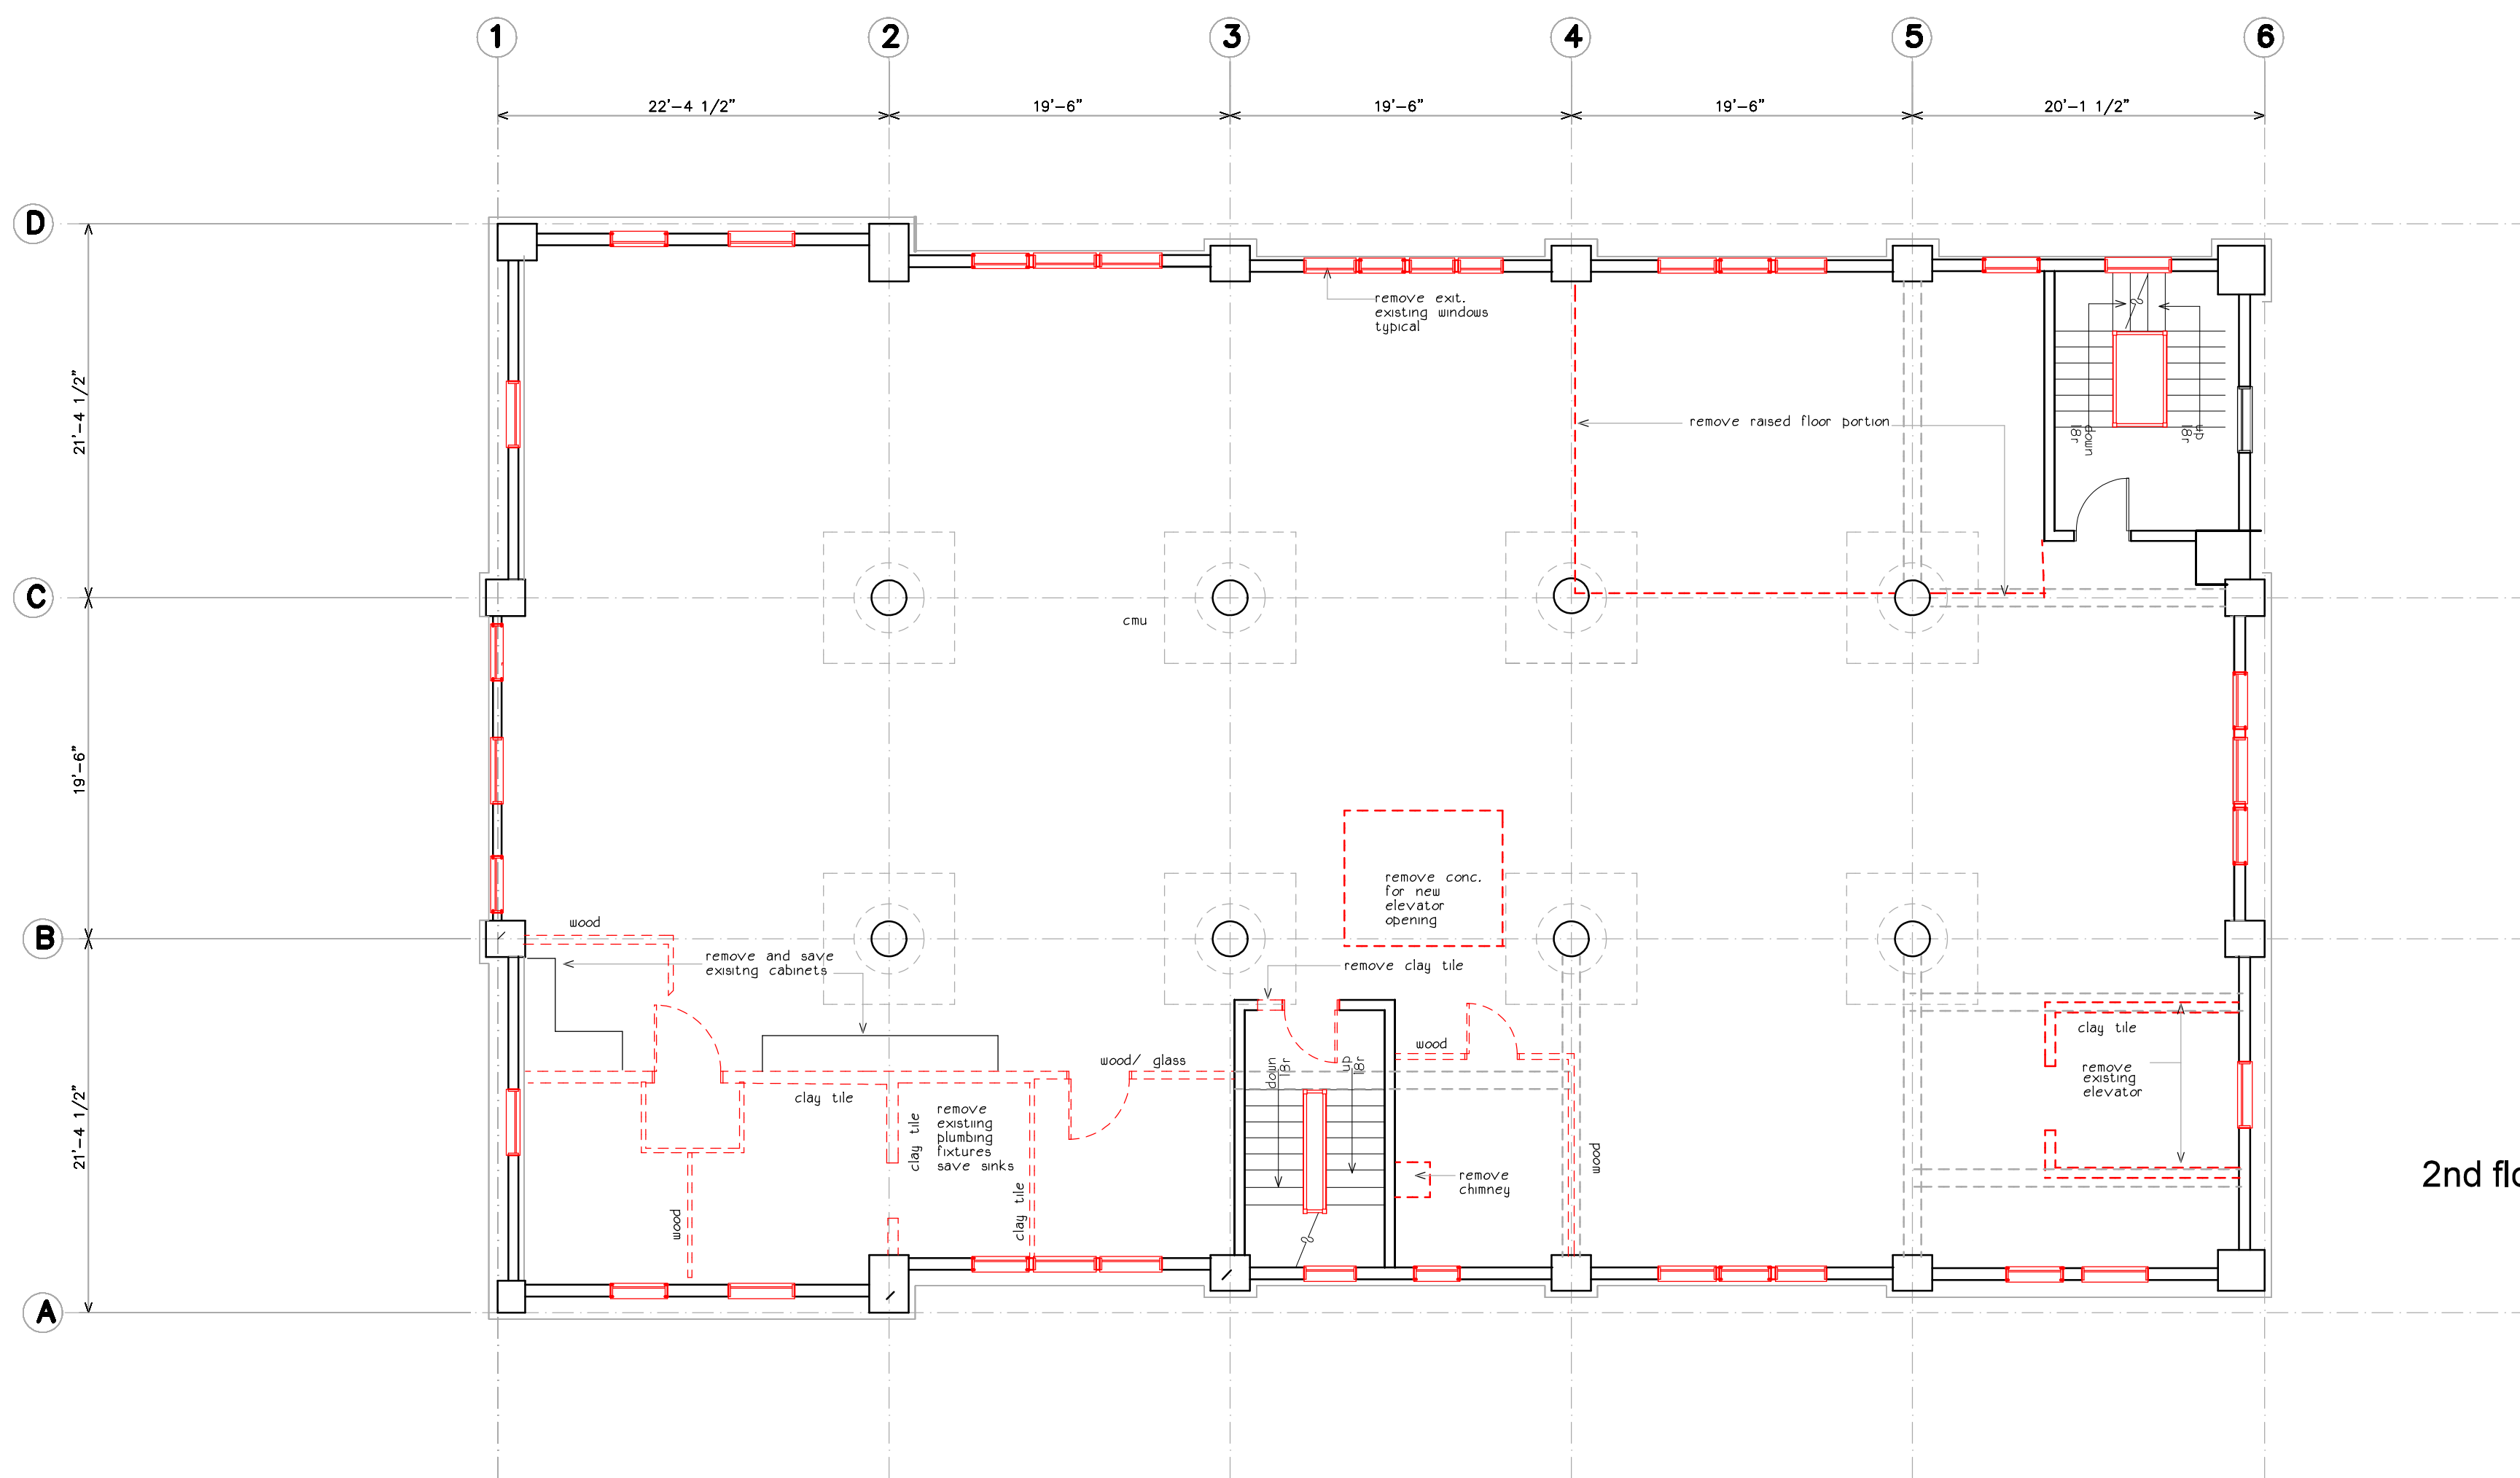

2nd floor


Schlotterbeck Block

117 Preble Street
Portland, Maine

Schlotterbeck Block LLC

dec. 2015

3rd floor demo plan 2nd floor demo plan for review/ pricing

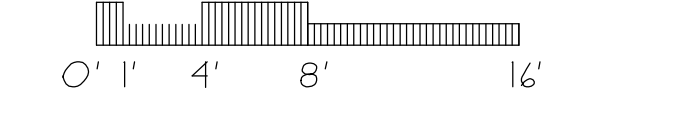

D1.2