

project name

Schlotterbeck Block

117 Preble Street
Portland, Maine

Schlotterbeck Block LLC



goduti/thomas architects

44 oak st.


portland, maine 04101

ph. 207-775-3184

fax 207-774-0846

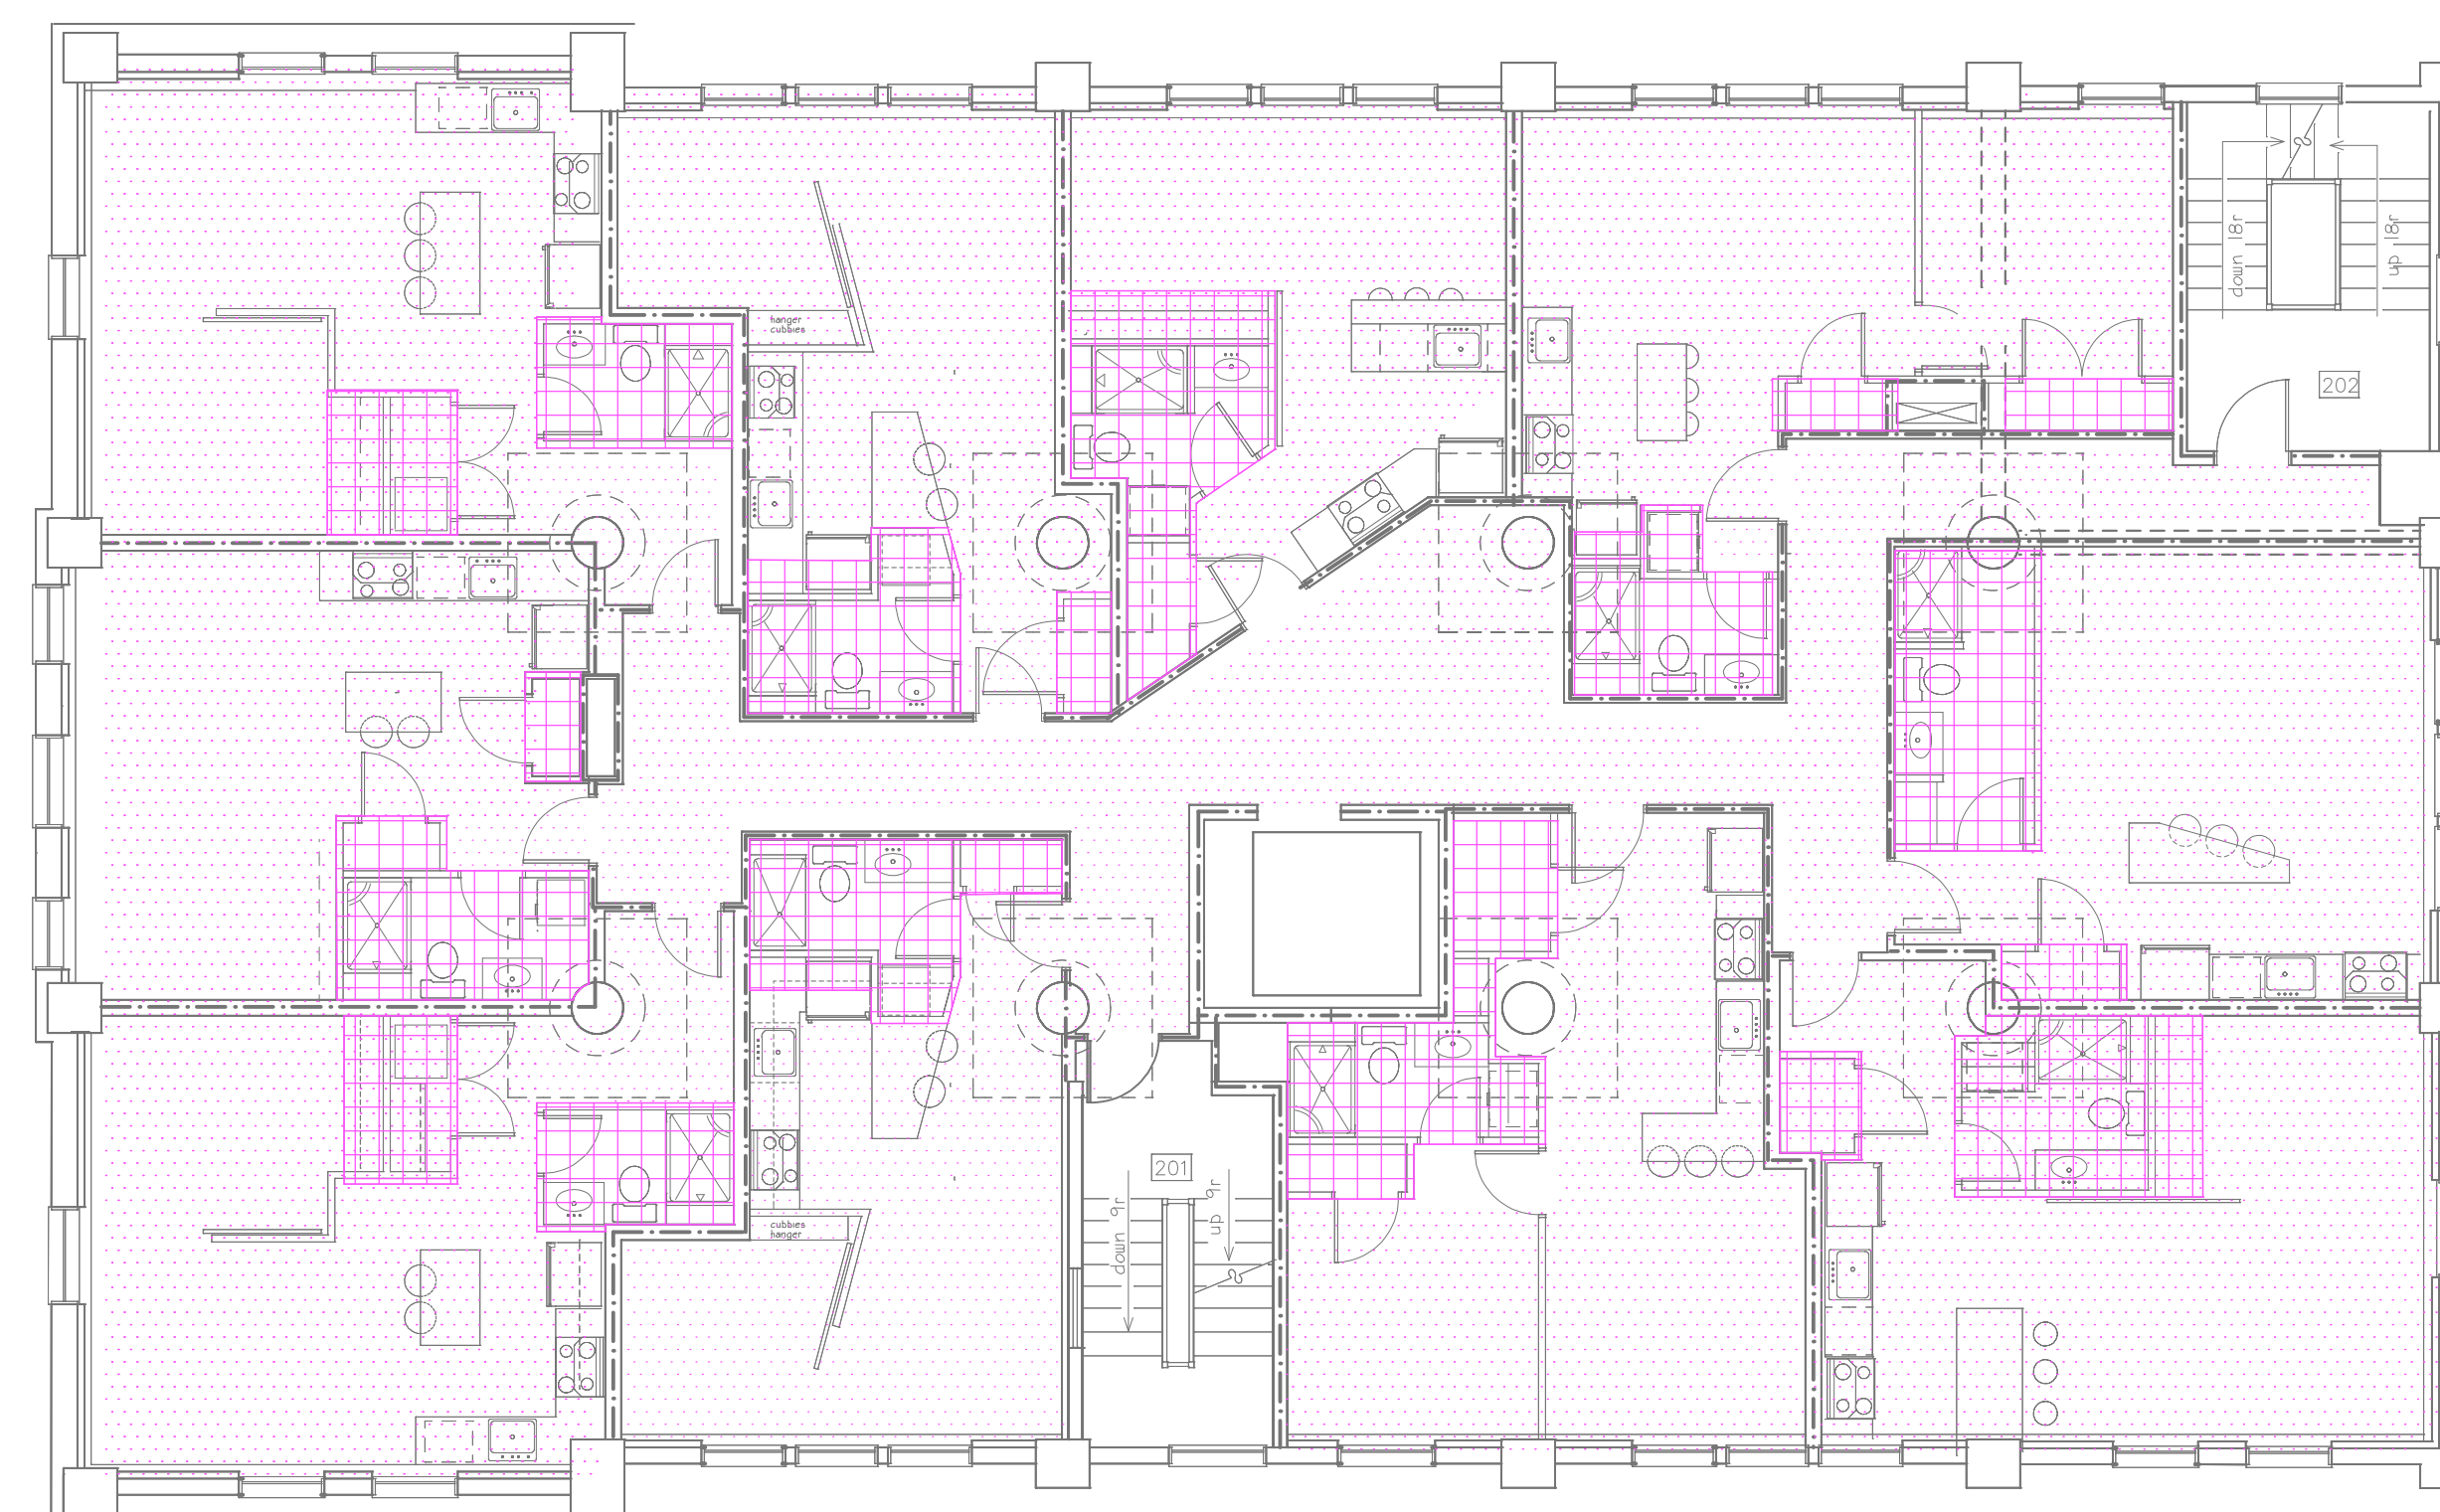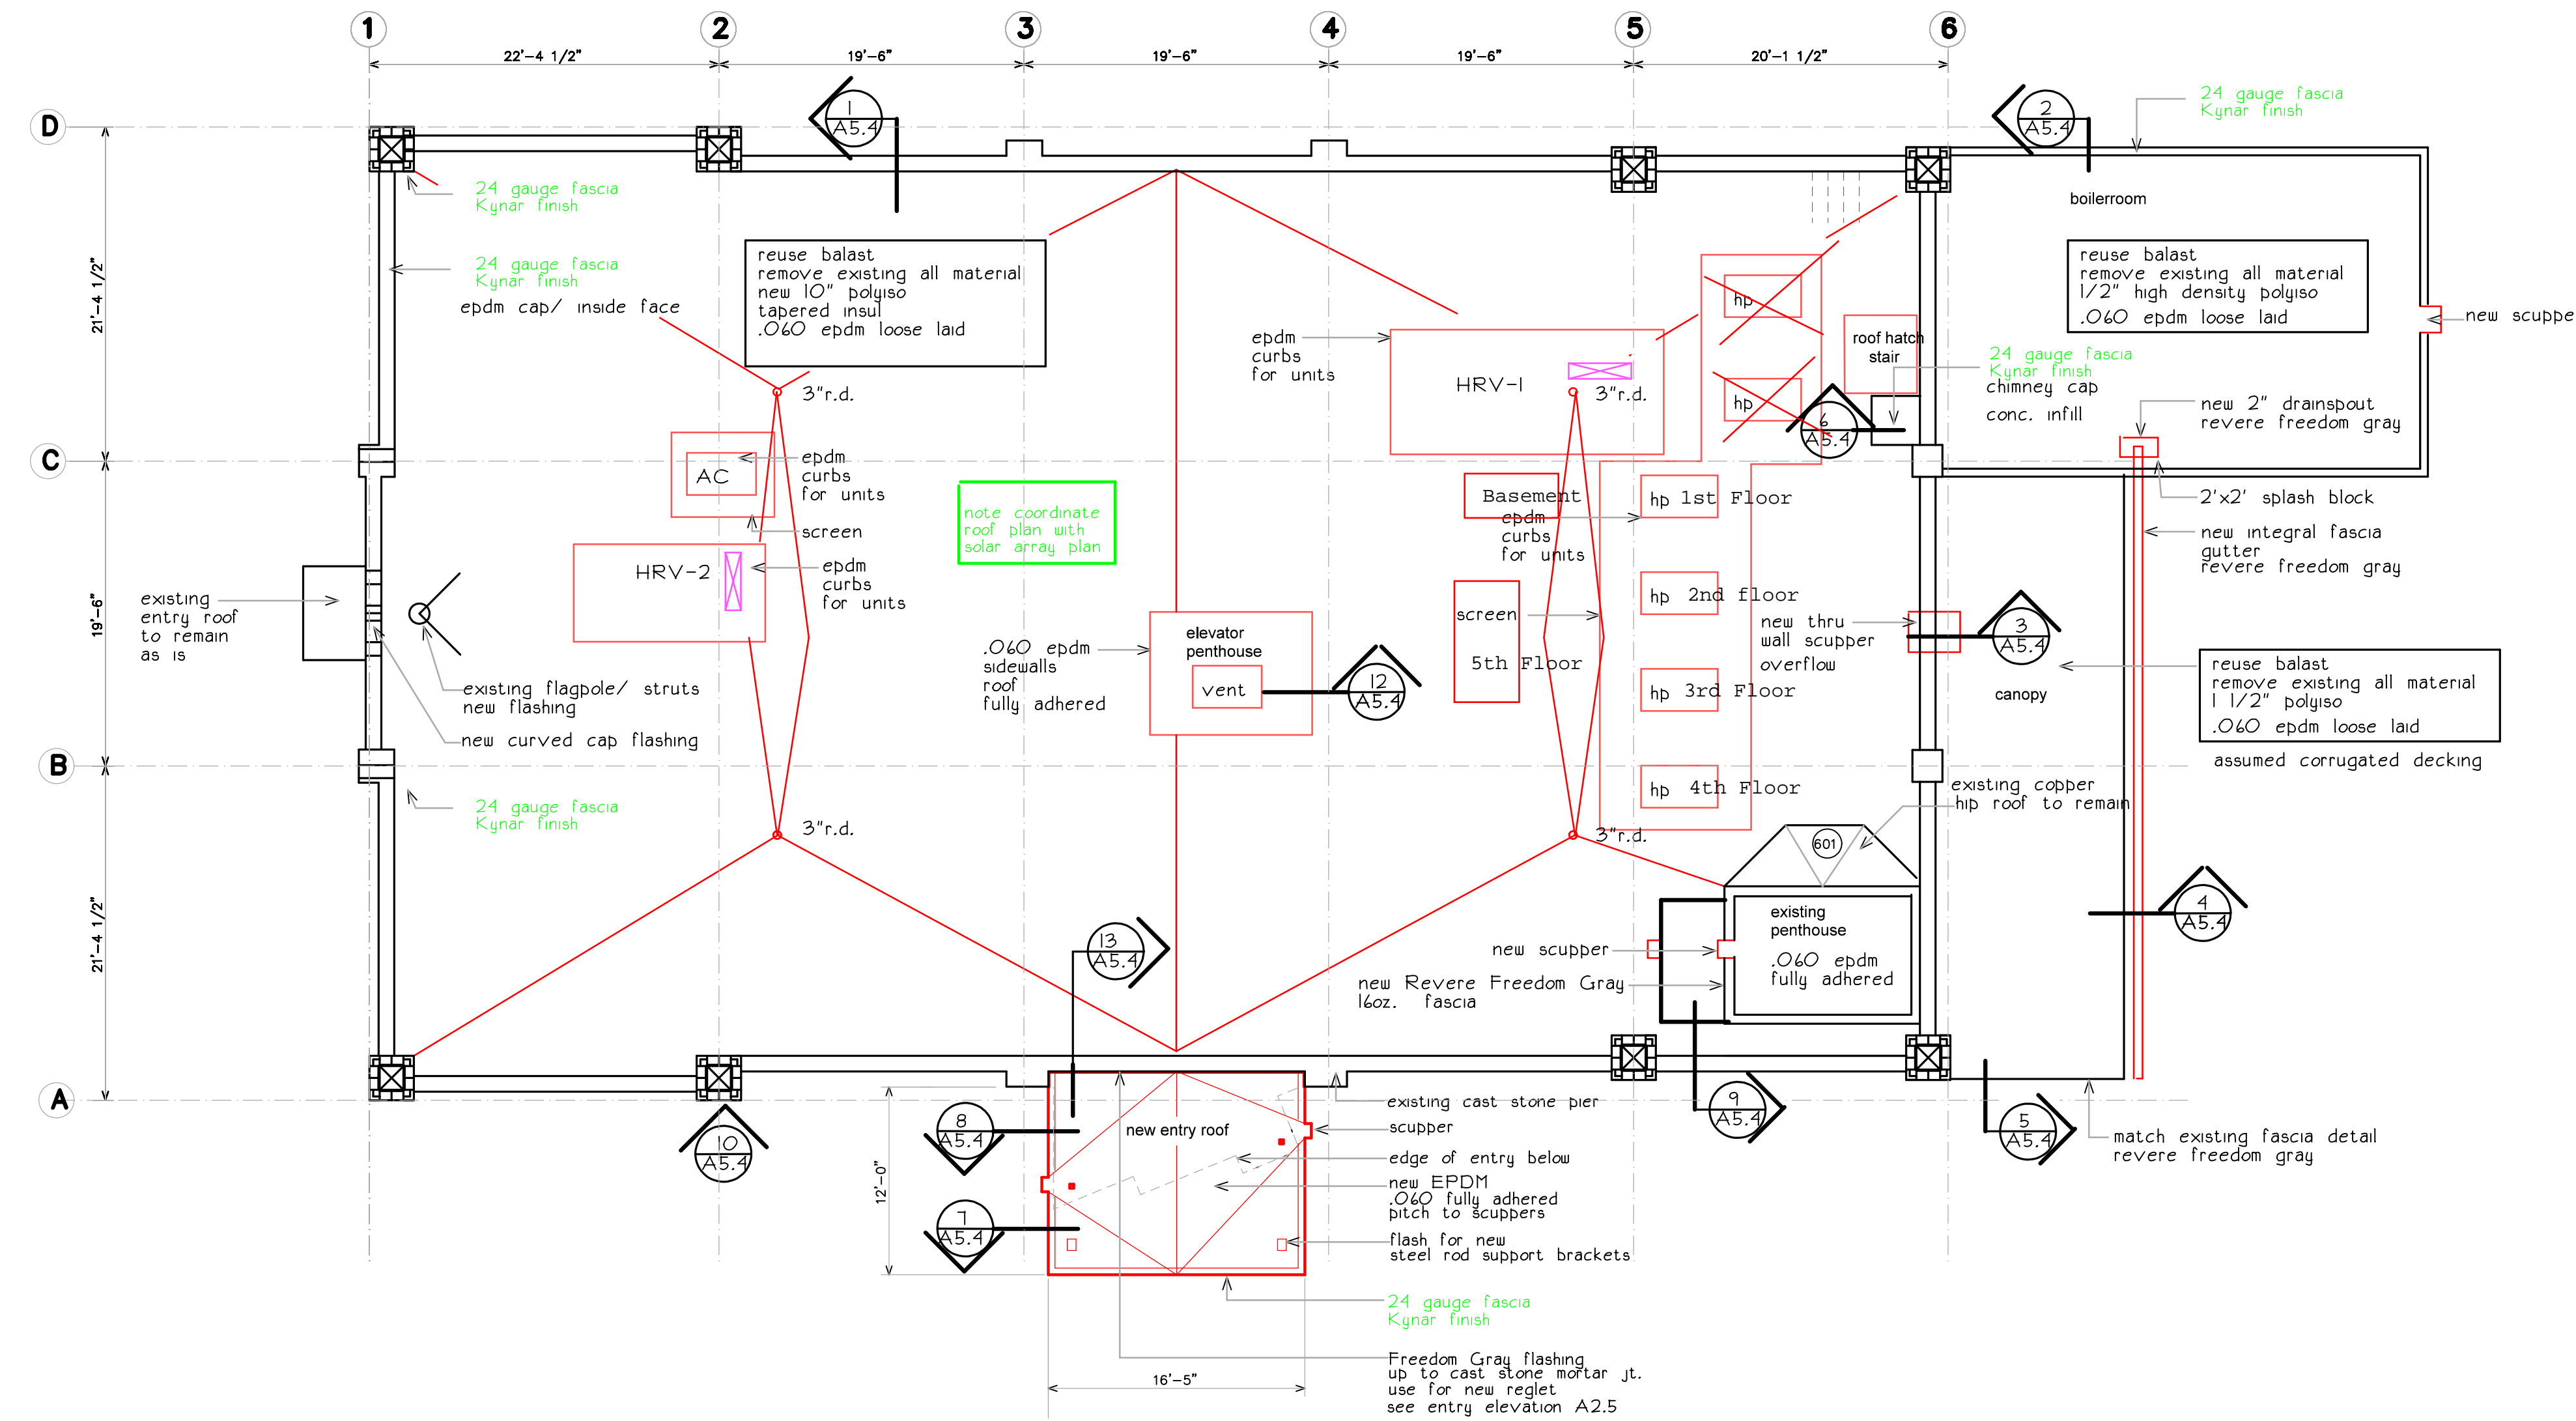

2nd, 3rd, 4th floors
duct ceiling plan

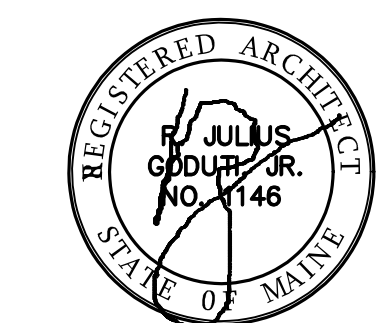


revisions

date
march 15, 2016

sheet title

typical ceiling plan

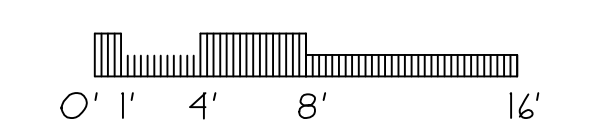

scale
1/8"=1'-0"

drawn by
RG

project number
foss2016

sheet number