



Schlotterbeck & Foss building

Elm. St.
Portland, Maine

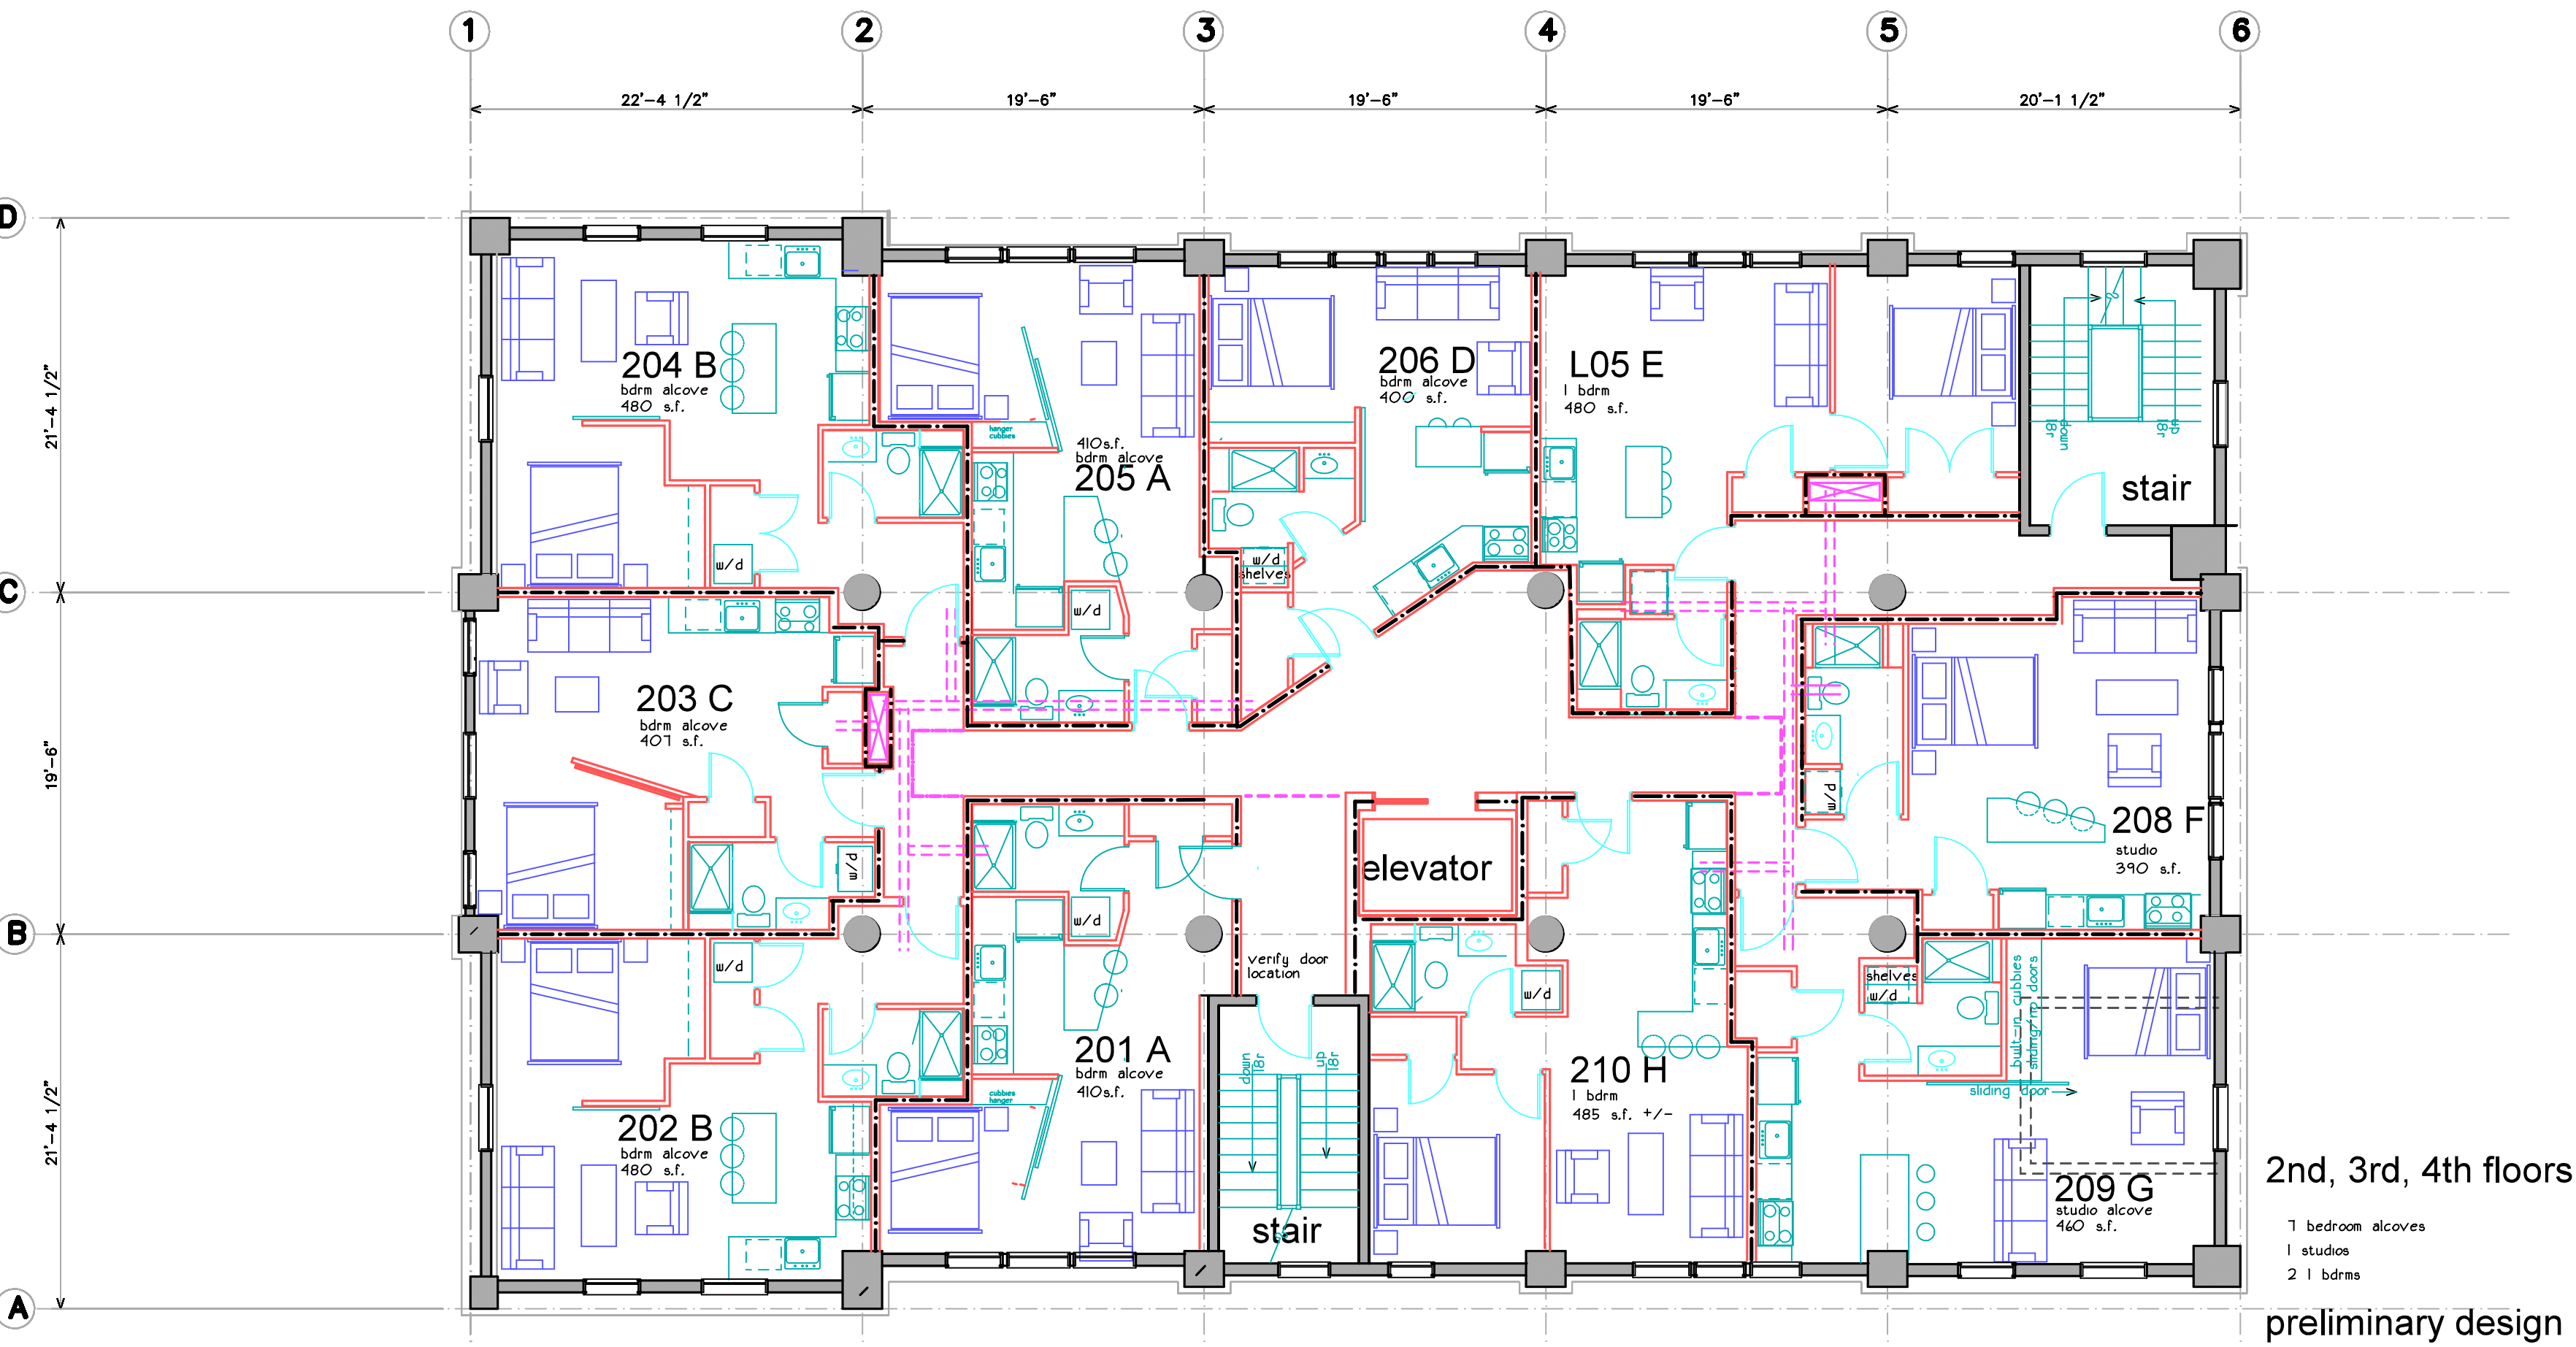

roof plan 2nd - 5th floor plans

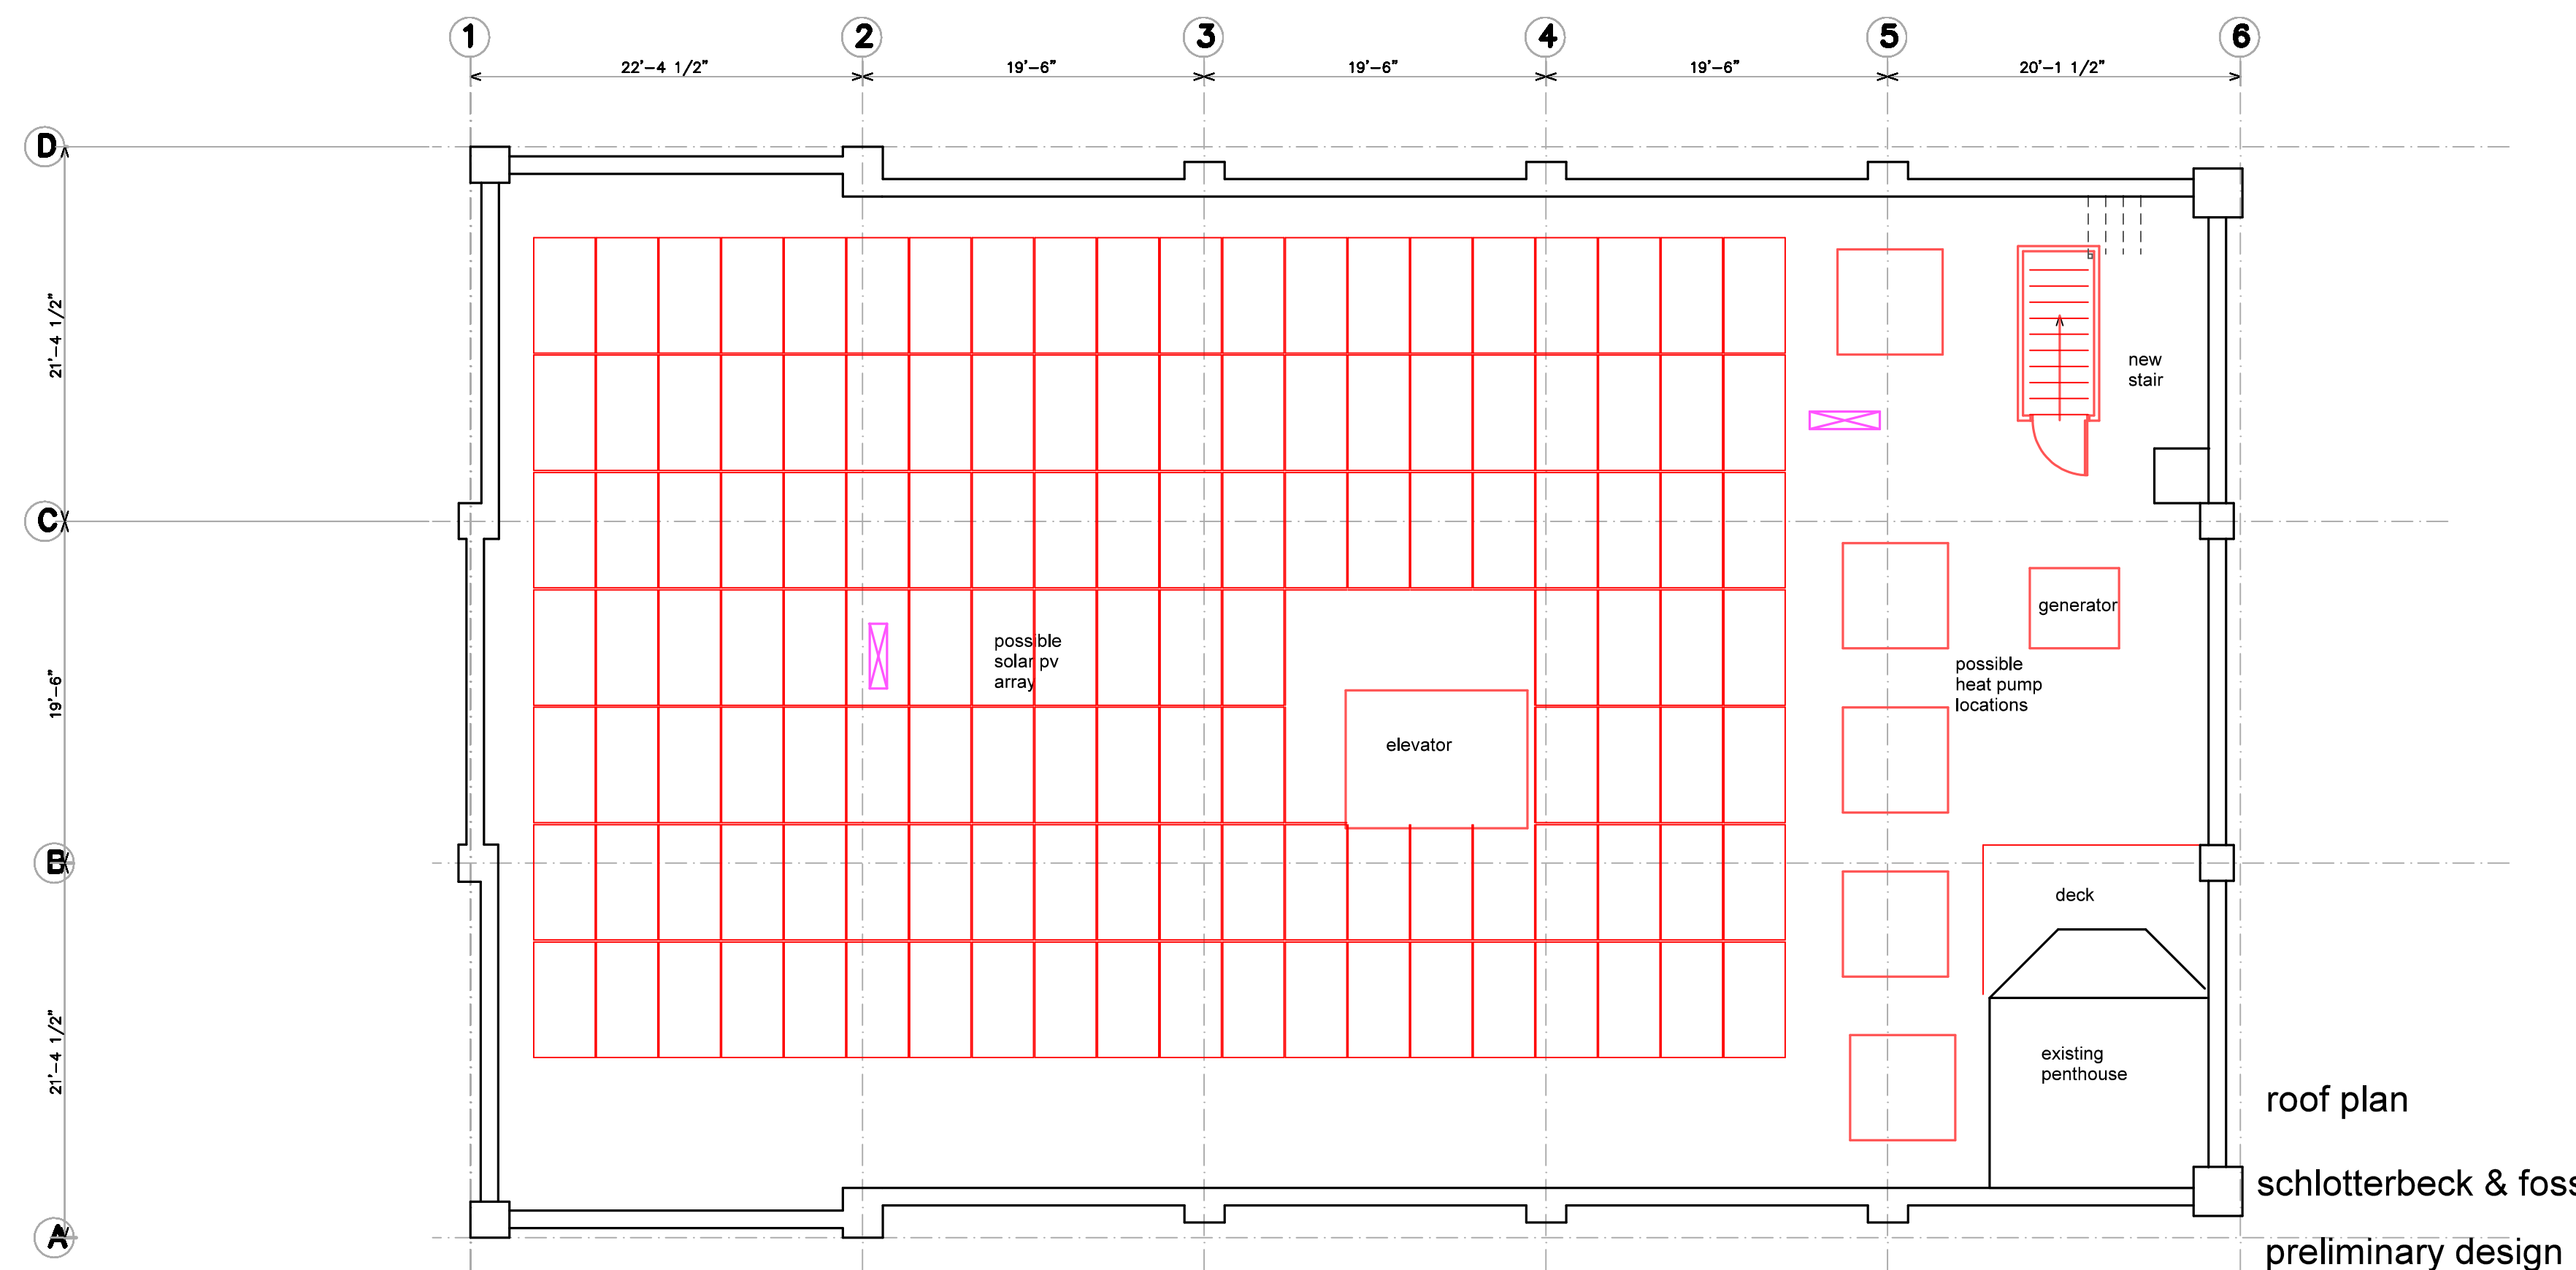