

© 2016 RYAN SENATORE ARCHITECTURE

190 LANCASTER STREET  
THIRD FLOOR TENANT -FIP UP  
PORTLAND, MAINE



RYAN SENATORE ARCHITECTURE  
565 CONGRESS STREET  
PORTLAND, MAINE 04101  
207-747-5159  
senatorearchitecture.com

CONSULTANTS:

REVISIONS:

DATE: 02 DECEMBER 2016

PROJECT No. 1633


DRAWN BY:

CHECKED BY: RJS

SCALE: AS NOTED

SHEET TITLE:  
THIRD FLOOR  
ENLARGED PLAN

A1-4

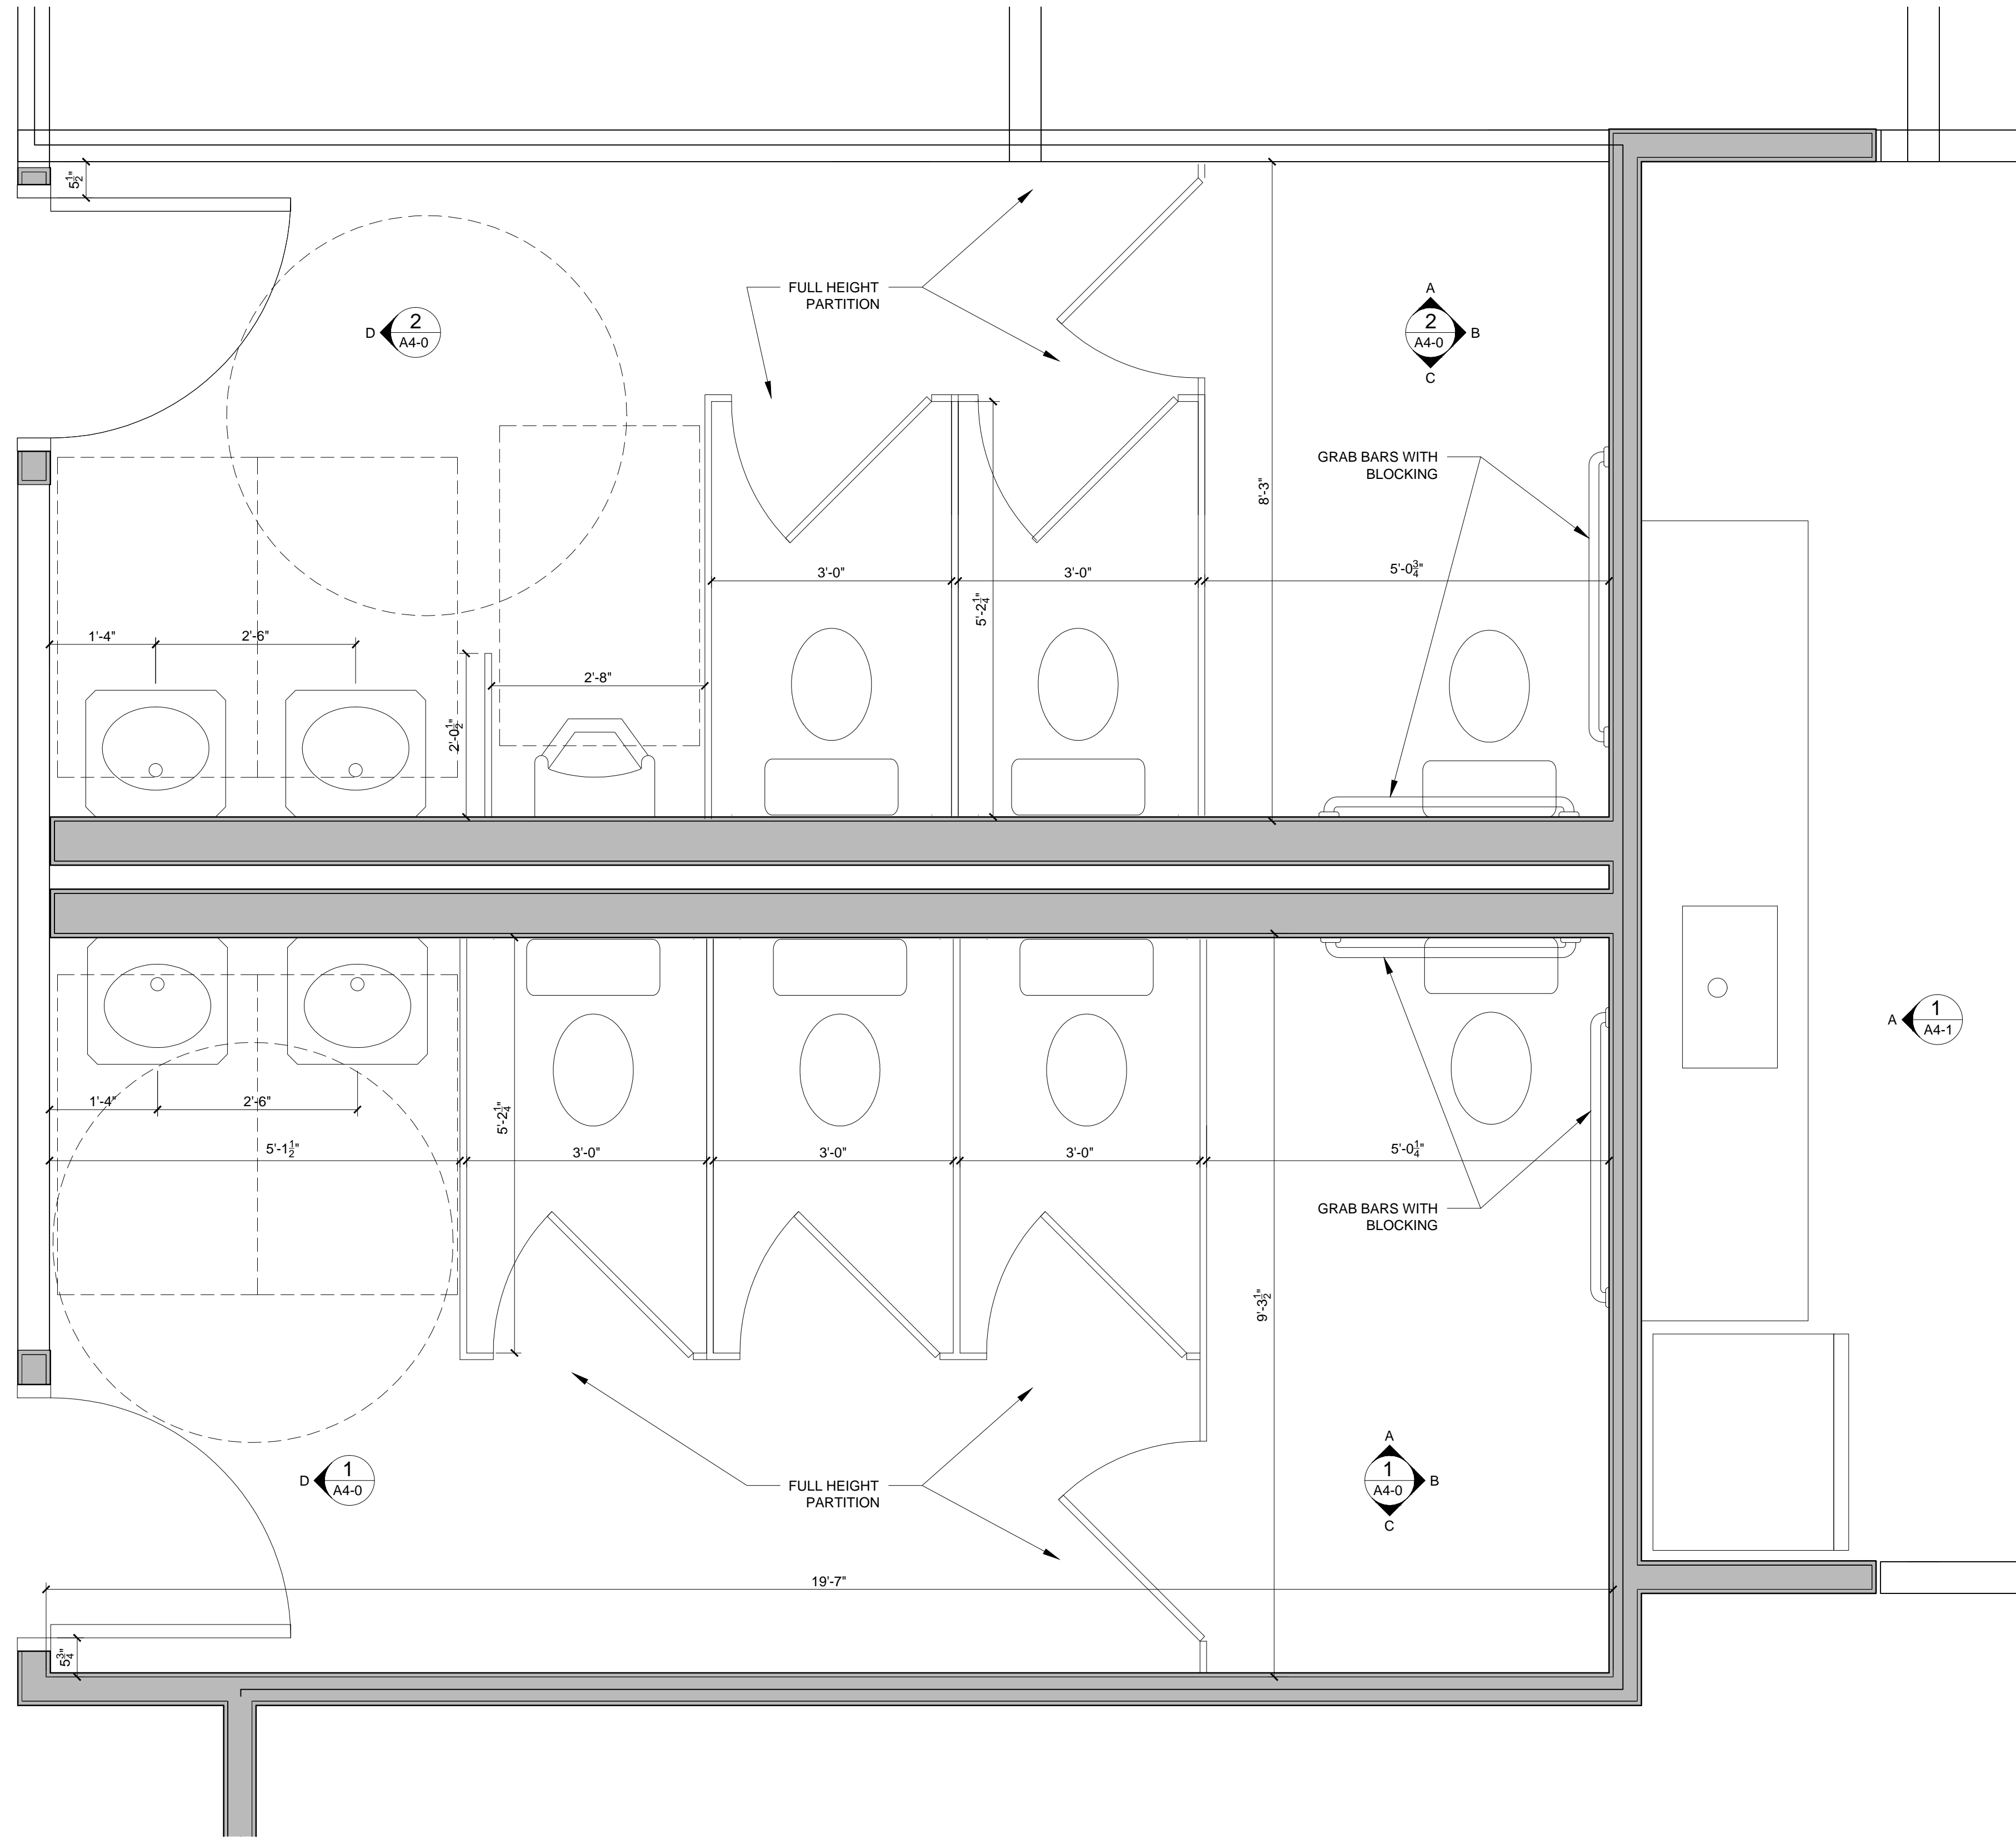

1 ENLARGED BATHROOM PLAN  
3/4" = 1'-0"