

© 2016 RYAN SENATORE ARCHITECTURE

190 LANCASTER STREET  
THRID FLOOR TENANT -FIP UP  
PORTLAND, MAINE



RYAN SENATORE  
ARCHITECTURE  
565 CONGRESS STREET  
PORTLAND, MAINE 04101  
207-747-5159  
senatorearchitecture.com

CONSULTANTS:

REVISIONS:

DATE: 02 DECEMBER 2016

PROJECT No. 1633


DRAWN BY:

CHECKED BY: RJS

SCALE: AS NOTED

SHEET TITLE:  
THRID FLOOR  
DEMOLITION  
PLAN

AD1-0

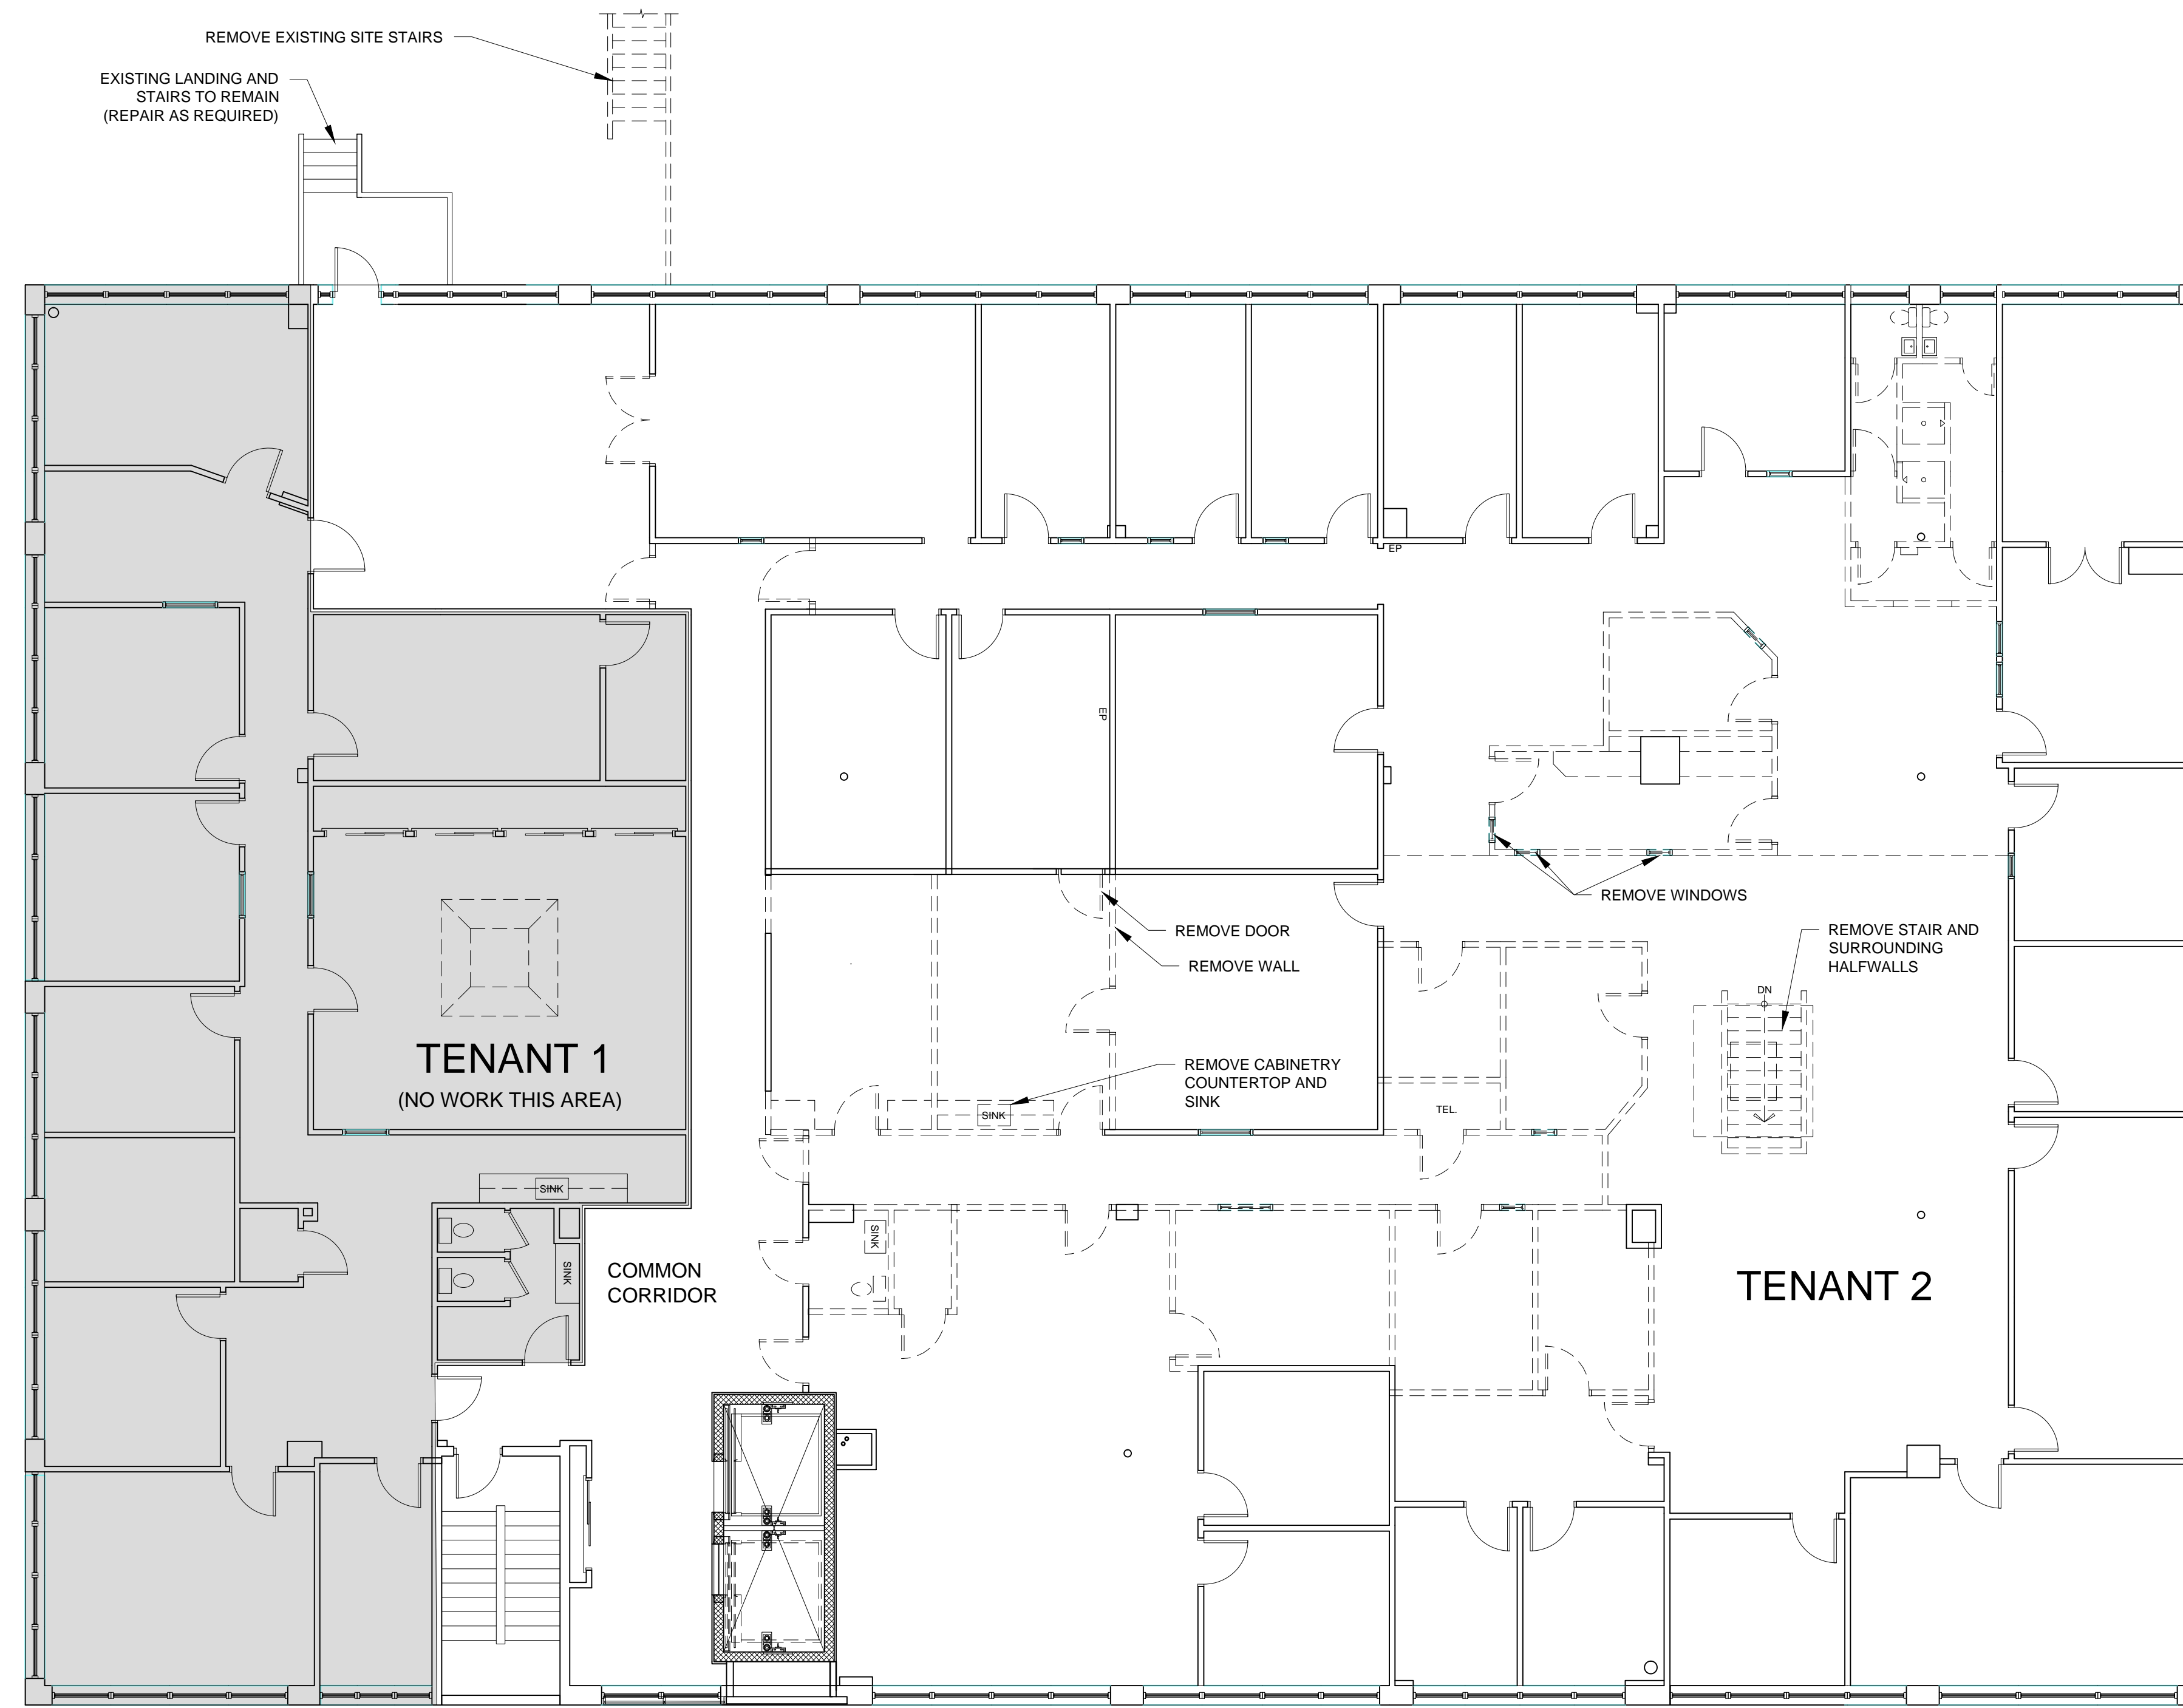

WALL LEGEND	
	EXISTING WALL
	NEW WALL
	WALL TO BE REMOVED

1 THIRD FLOOR DEMOLITION PLAN  
1/8" = 1'-0"