

© 2016 RYAN SENATORE ARCHITECTURE

190 LANCASTER STREET
THRID FLOOR TENANT -FIP UP
PORTLAND, MAINE



RYAN SENATORE ARCHITECTURE
565 CONGRESS STREET
PORTLAND, MAINE 04101
207-747-5159
senatorearchitecture.com

CONSULTANTS:

REVISIONS:

DATE: 02 DECEMBER 2016

PROJECT No. 1633


DRAWN BY:

CHECKED BY: RJS

SCALE: AS NOTED

SHEET TITLE:
THIRD FLOOR
CODE PLAN

G1-1

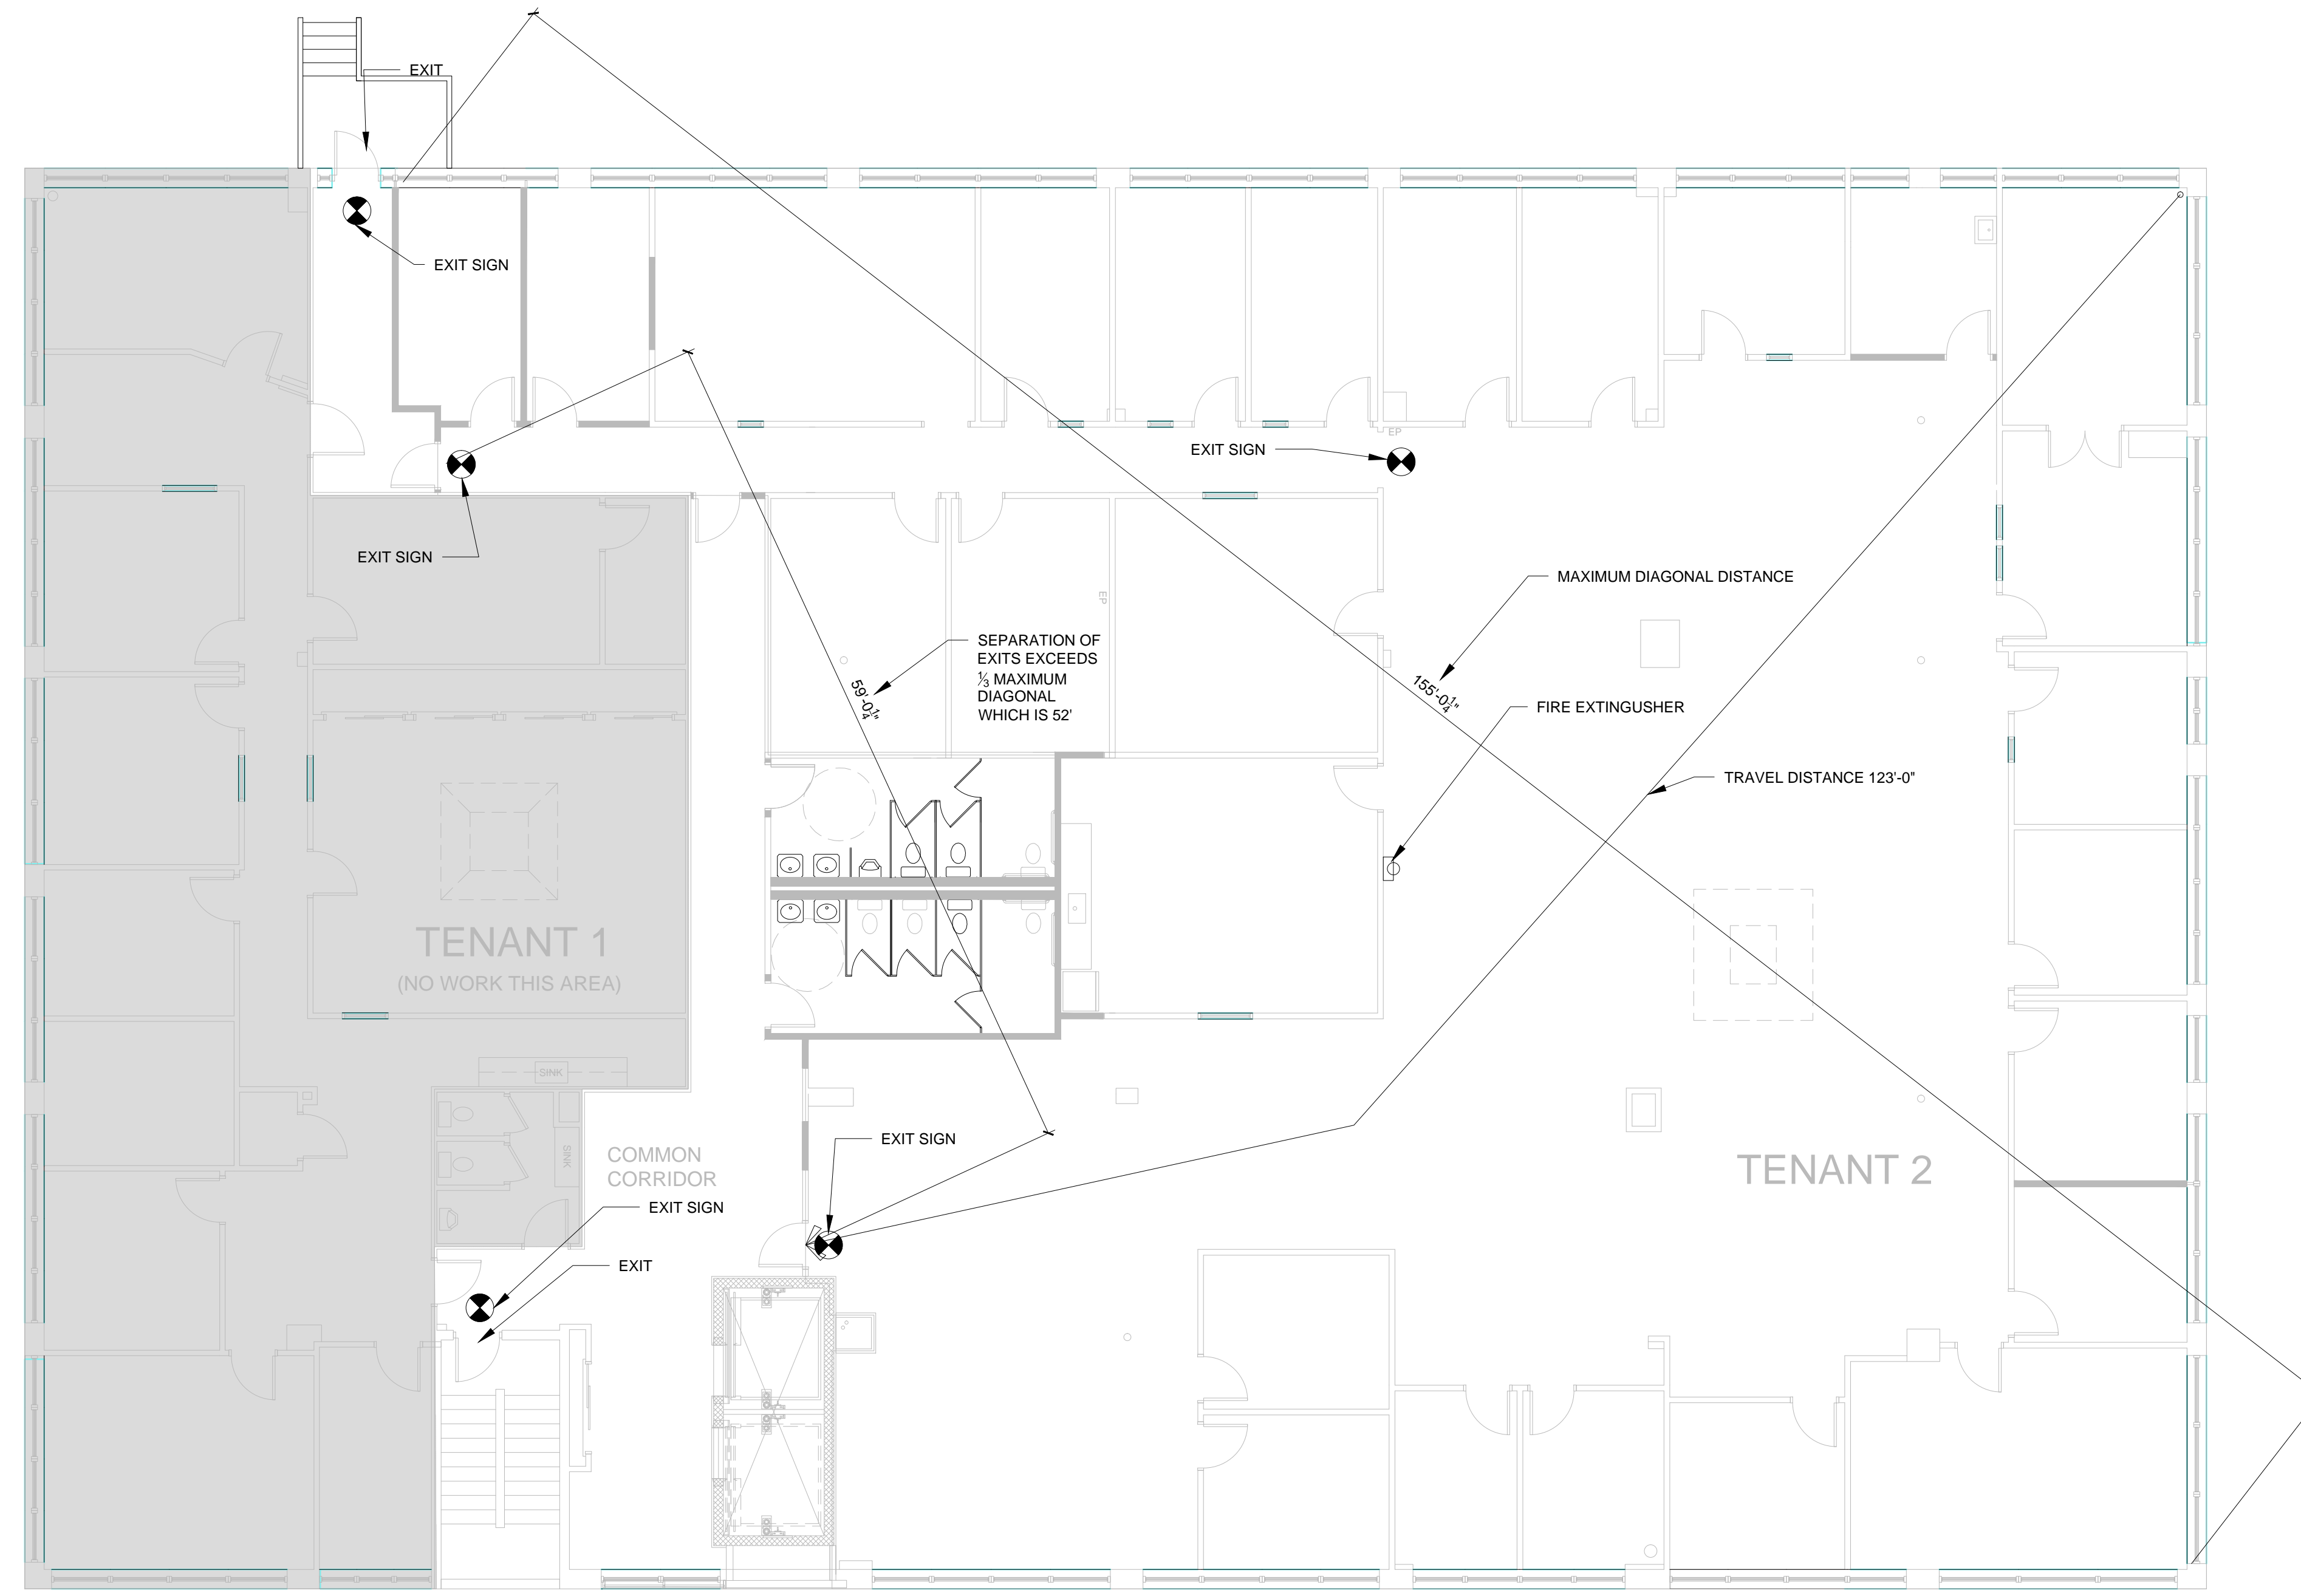

WALL LEGEND	
	EXISTING WALL
	NEW WALL
	WALL TO BE REMOVED

1 CODE REVIEW PLAN
1/8" = 1'-0"