


Connect to Meter By Unutil

190 Lancaster 3rd fl Equipment Plan

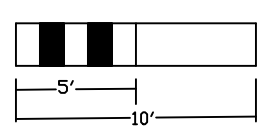

2-9-2017

UNIT	MAKE	MODEL	TONS	HEAT BTU	VOLT	PHASE	
RTU3	YORK	ZF090N12D2B1AAA1A1	7-1/2	120,000	230	3PH	ECONOMIZER/ HIGH STATIC DRIVE
RTU4	YORK	ZE048H72B2C1AAA1A	4	72,000	230	3PH	ECONOMIZER
RTU5	YORK	ZE036H05B2C1AAA1A	3	50,000	230	3PH	ECONOMIZER
RTU6	YORK	ZE060H10B2C1AAA1A	5	100,000	230	3PH	ECONOMIZER
RTU8	YORK	ZE048H72B2C1AAA1A	4	72,000	230	3PH	ECONOMIZER
RTU10	YORK	ZE048H72B2C1AAA1A	4	72,000	230	3PH	ECONOMIZER

M1