

© 2017 RYAN SENATORE ARCHITECTURE

190 LANCASTER STREET
FIRST FLOOR RENOVATION
PORTLAND, MAINE



RYAN SENATORE
ARCHITECTURE
565 CONGRESS STREET
PORTLAND, MAINE 04101
207-650-8414
senatorearchitecture.com

CONSULTANTS:

REVISIONS:

DATE: MARCH 28, 2017

PROJECT No. 1633

DRAWN BY: JPF

CHECKED BY: RJS

SCALE: AS NOTED


SHEET TITLE:

CODE REVIEW
PLAN

G1-1

CODE REVIEW LEGEND

-  EXIT SIGN
-  FIRE EXTINGUISHER

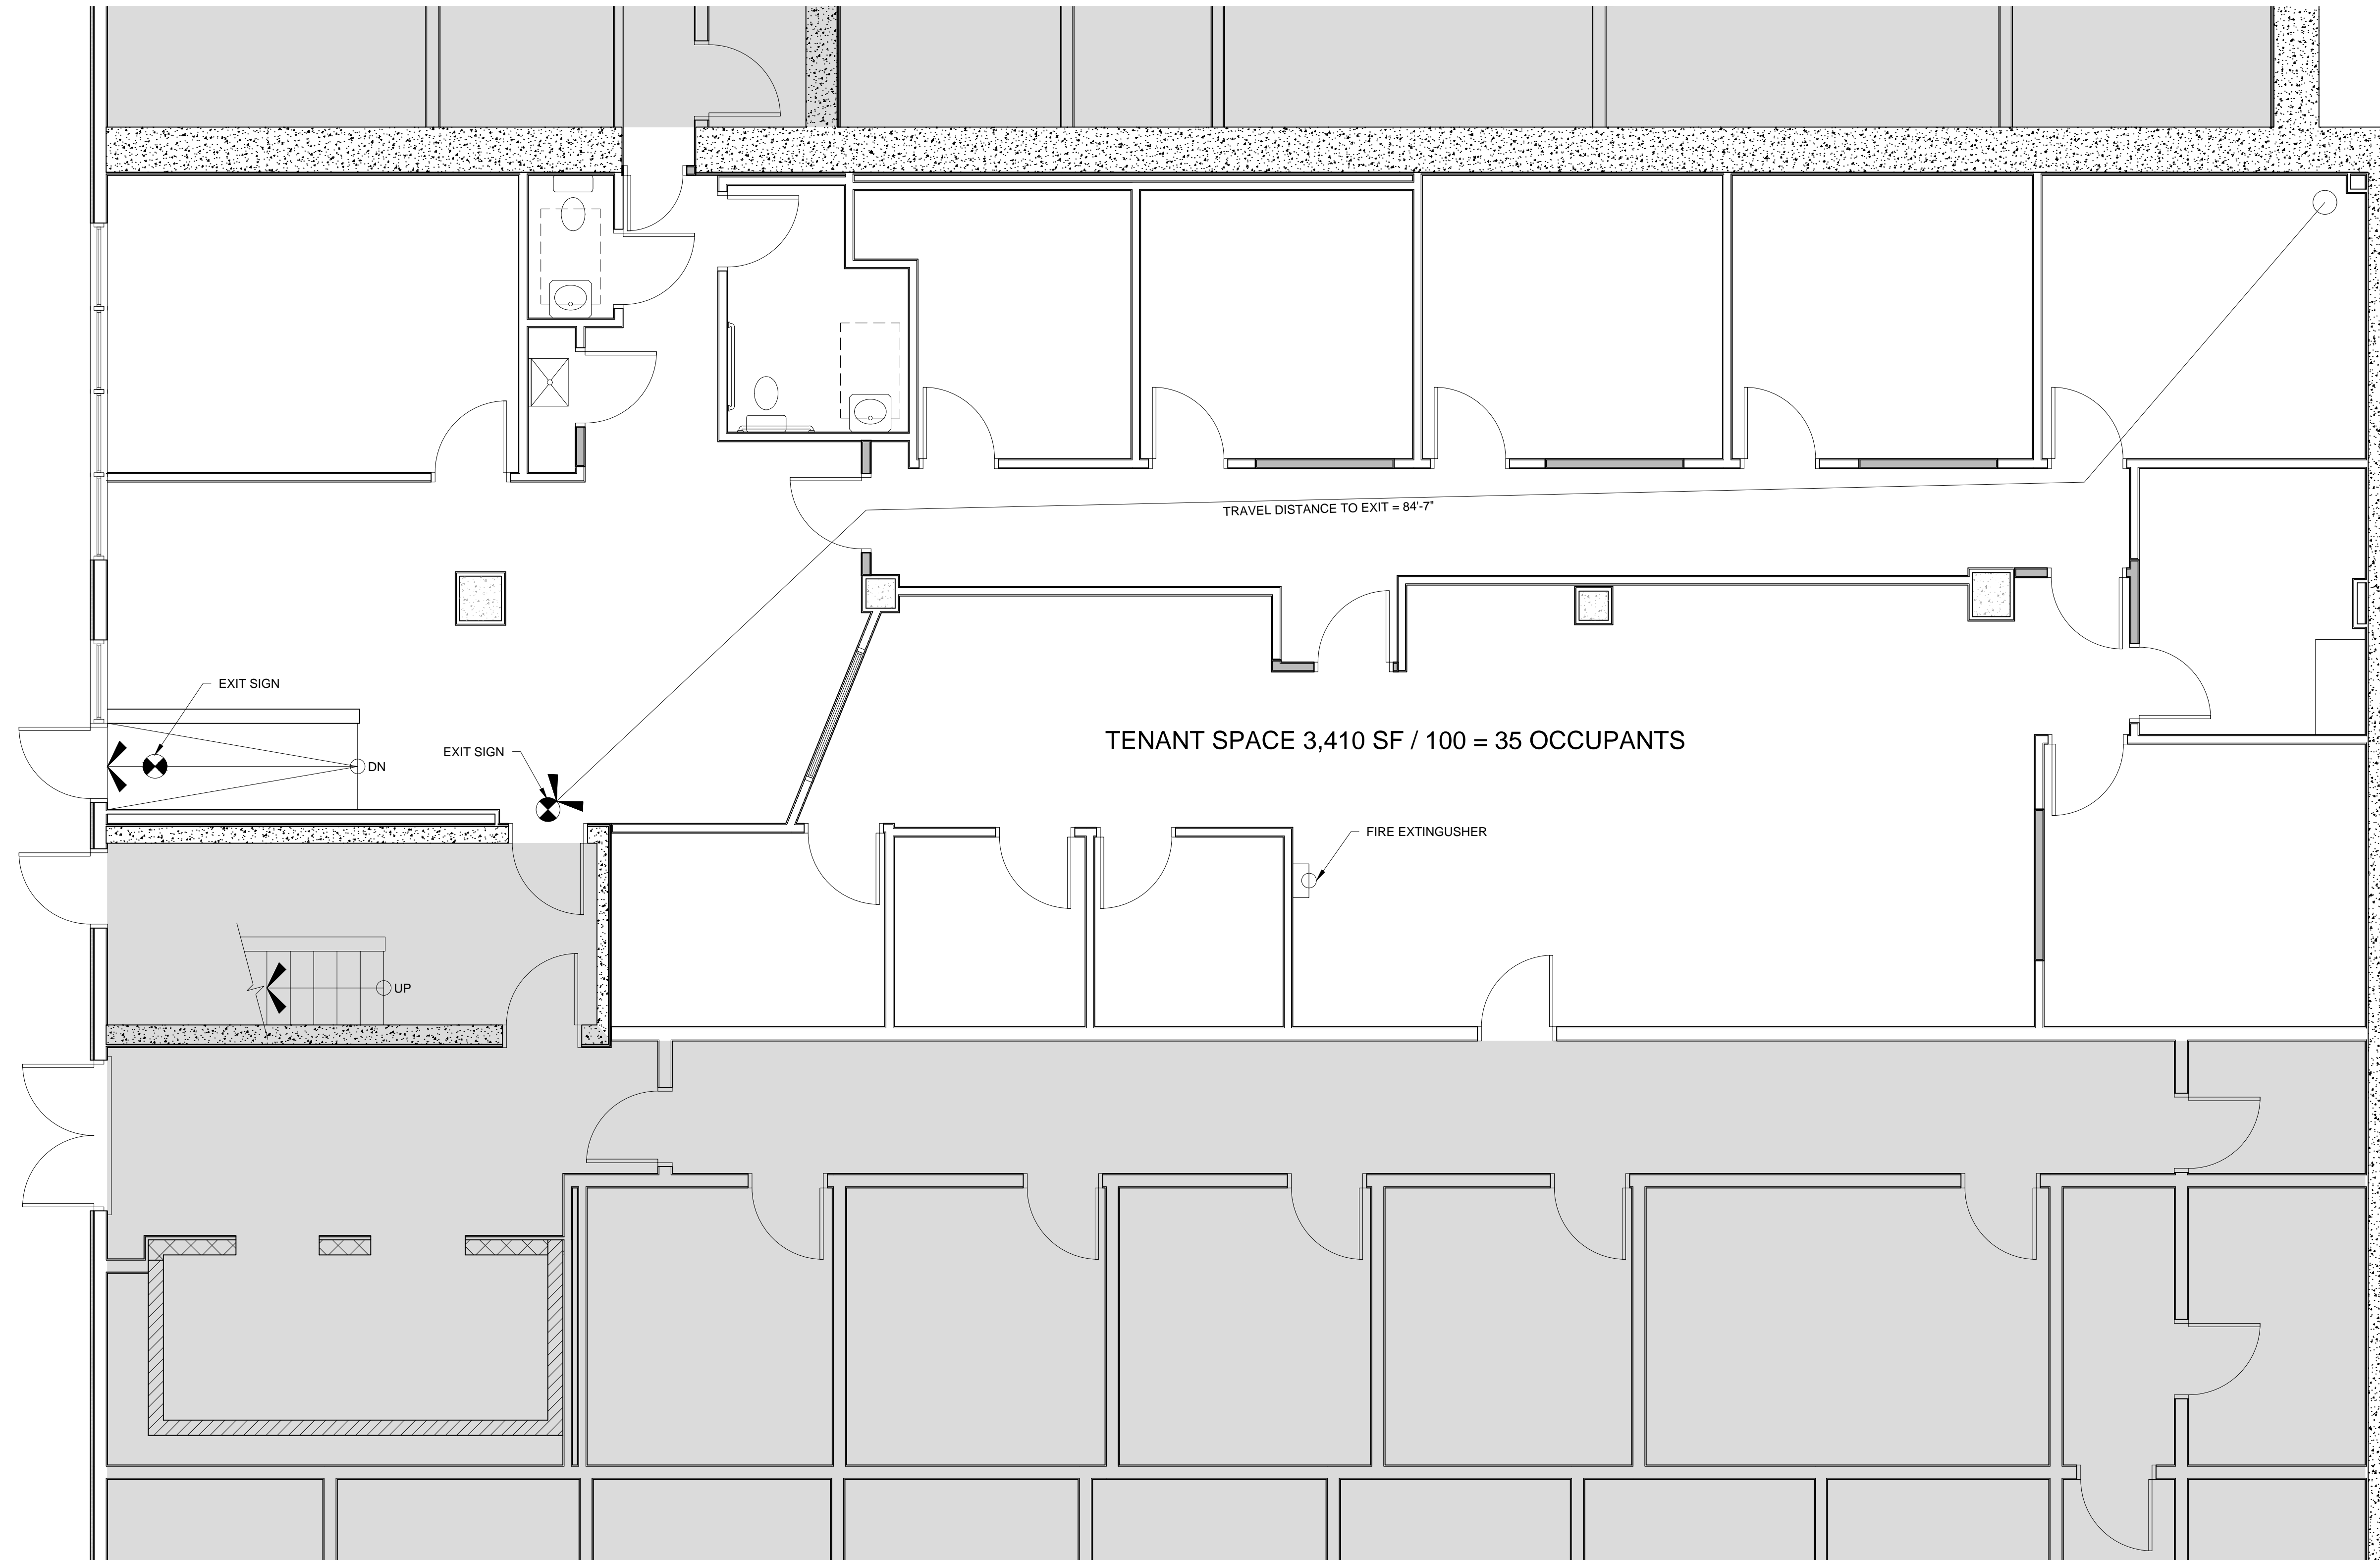

1 CODE REVIEW PLAN
1/4" = 1'-0"