

© 2014 RYAN SENATORE ARCHITECTURE

GOOD WILL FIT-UP
200 LANCASTER ST.
PORTLAND, MAINE



RYAN SENATORE ARCHITECTURE
67 GRAY ROAD
GORHAM, MAINE 04038
207-650-6414
senatorearchitecture.com

CONSULTANTS:

REVISIONS:

DATE: DECEMBER 3, 2014

PROJECT No. 1448


DRAWN BY: RJS

CHECKED BY: RJS


SCALE: AS NOTED

SHEET TITLE:
INTERIOR
ELEVATIONS

A4-0

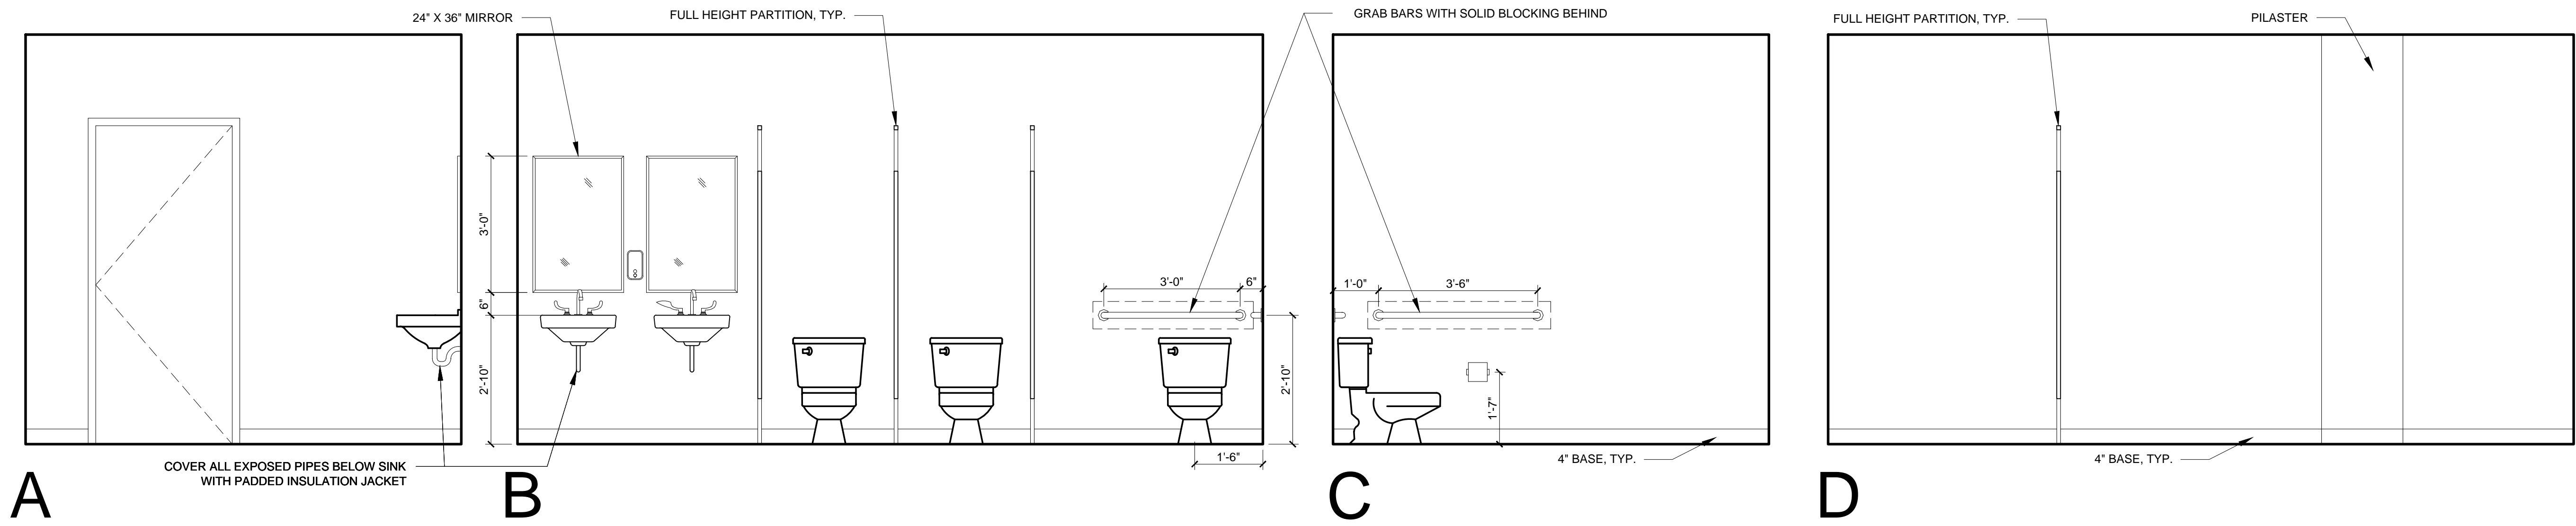

1 WOMEN'S BATHROOM 112
1/2" = 1'-0"

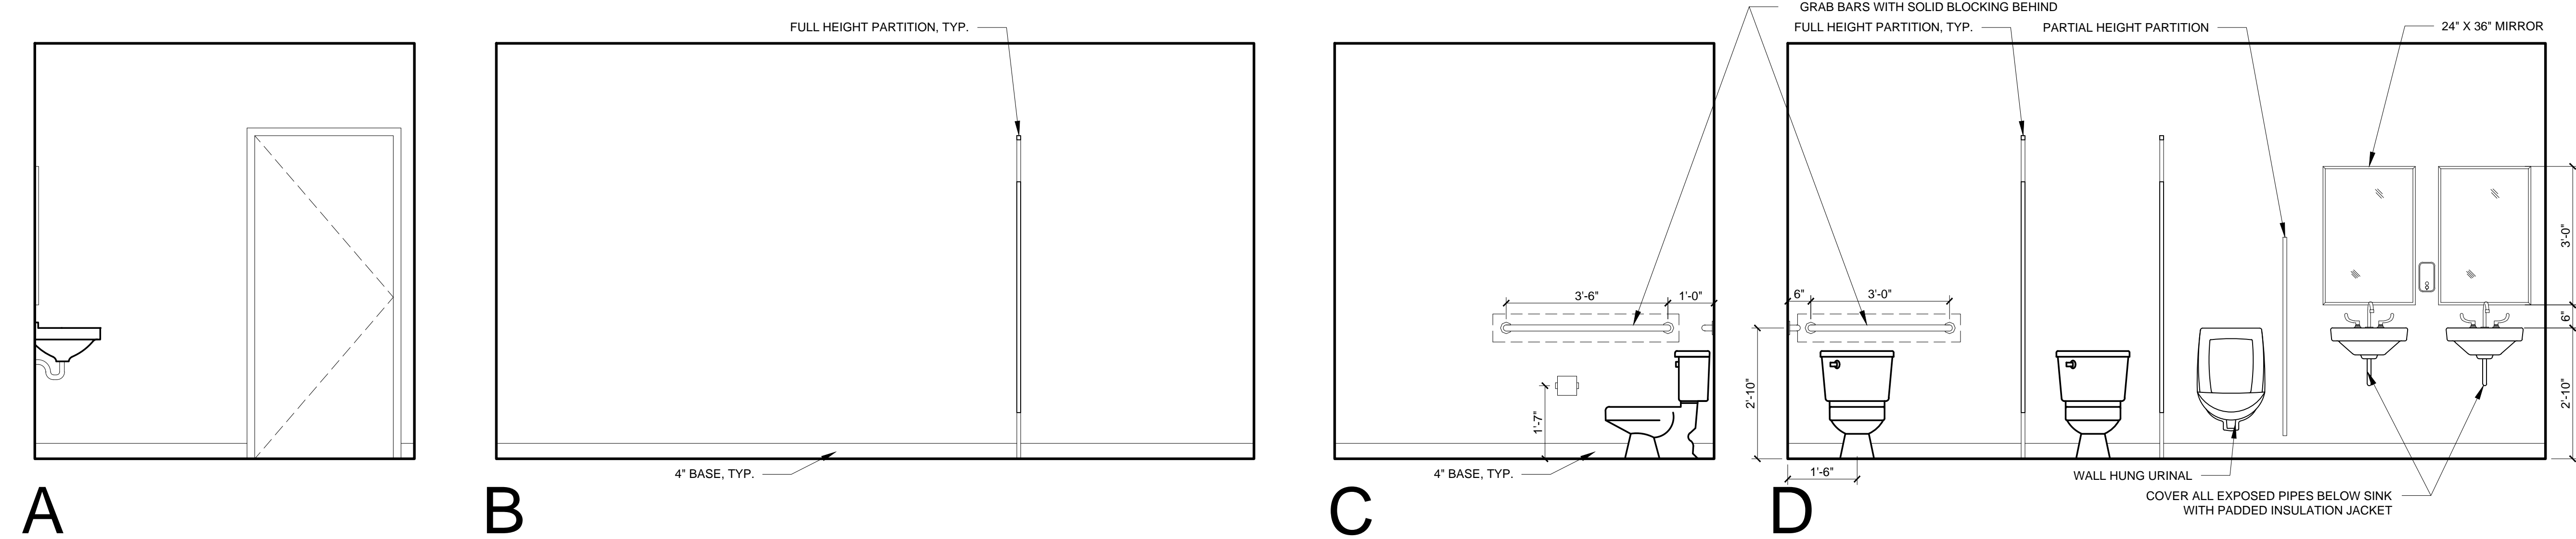

2 MEN'S BATHROOM 113
1/2" = 1'-0"