

CROSS SECTION


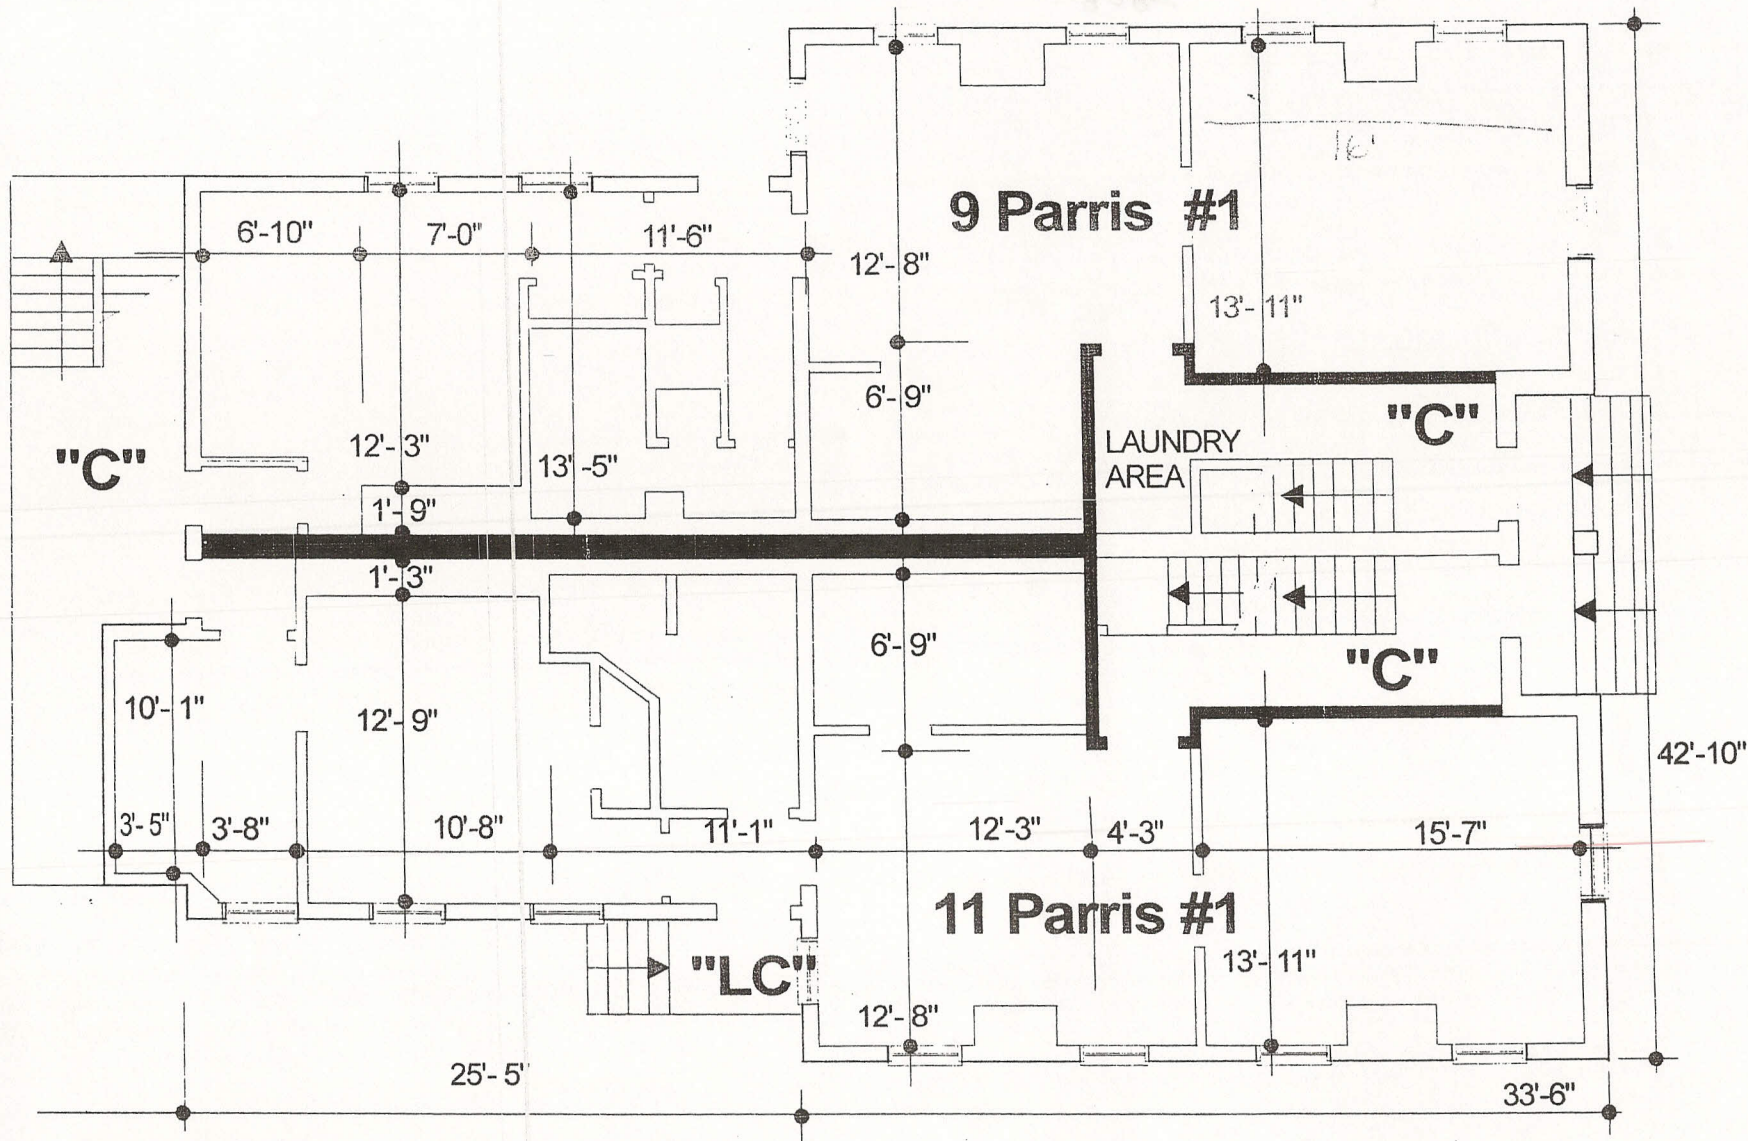



Exhibit B, Page 2 of 6

FIRST FLOOR PLAN

UNIT 9 Parris #1 = 887 sq.ft
 UNIT 11 Parris #1 = 921 sq.ft

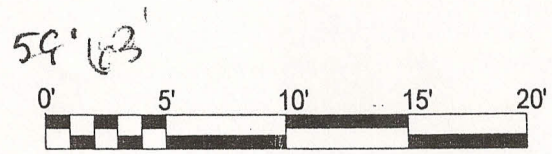



43'

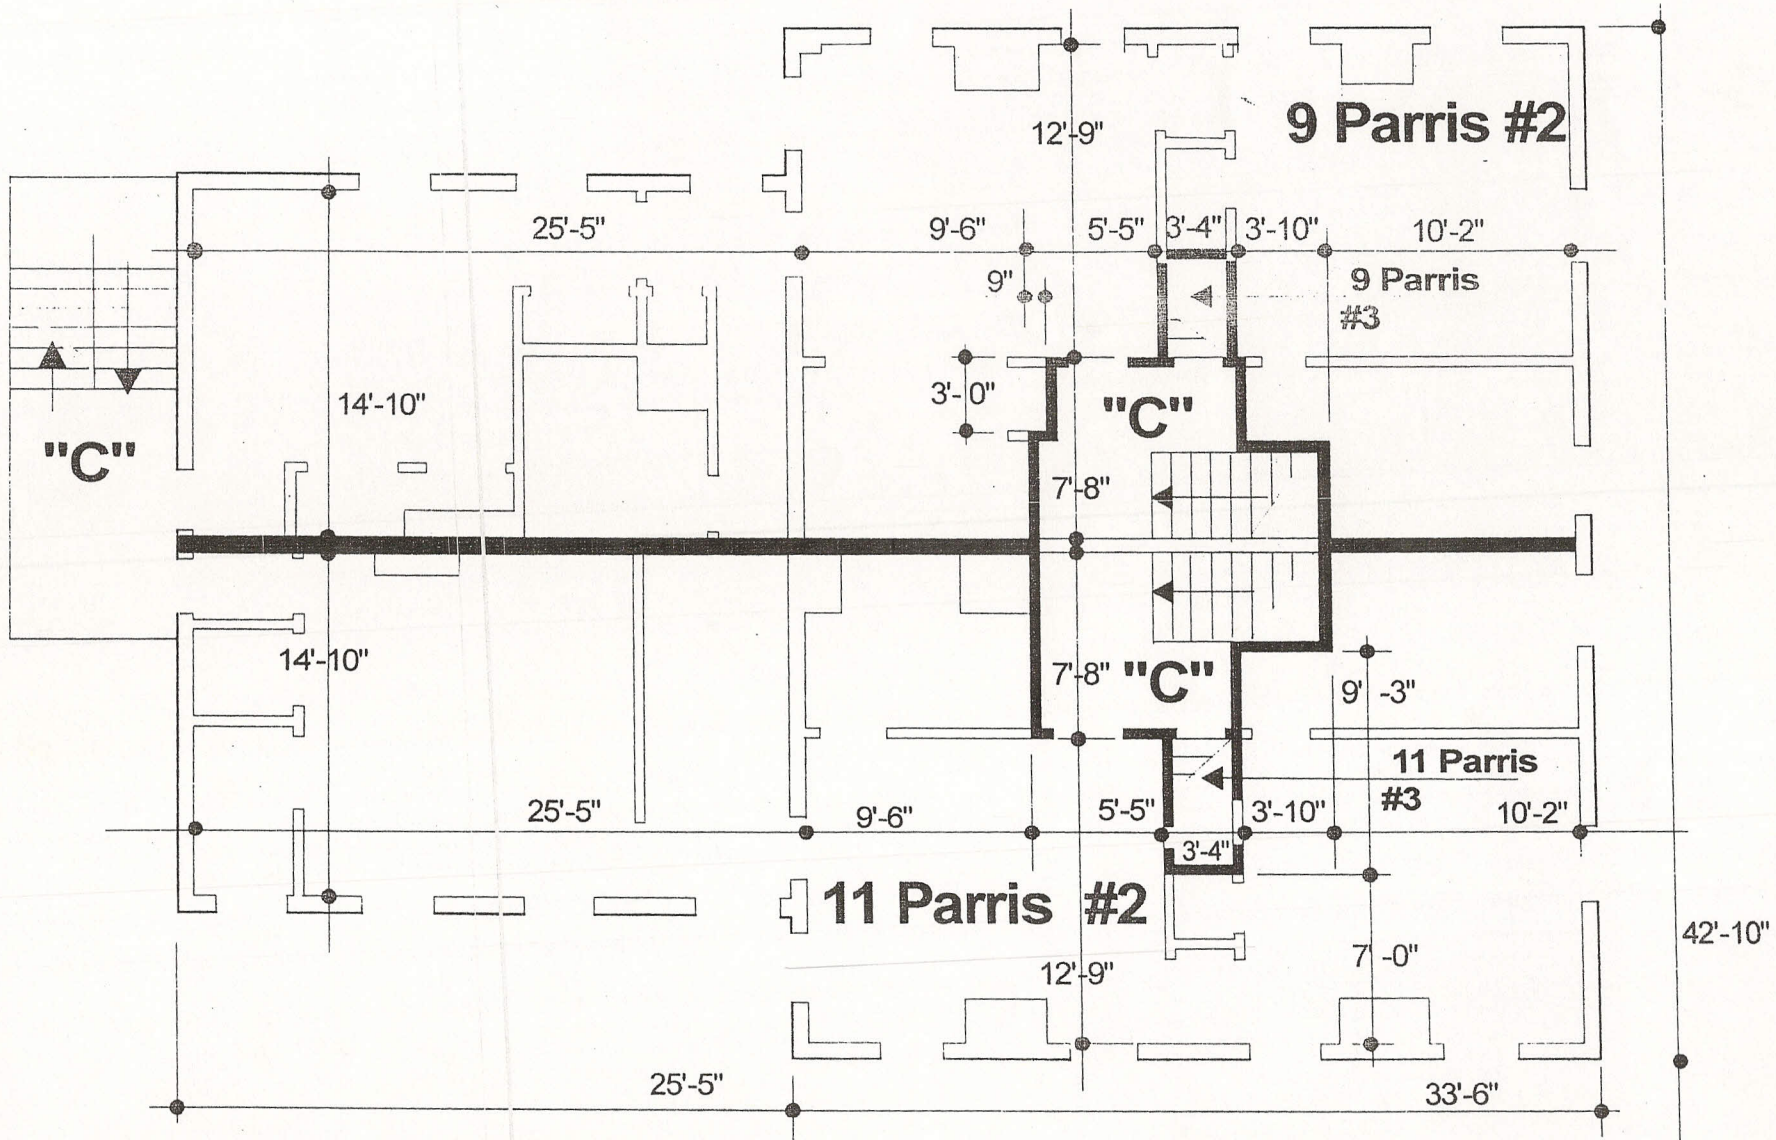

SECOND FLOOR PLAN


UNIT 9 Parris #2 = 936 sq.ft
UNIT 11 Parris #2 = 933 sq.ft

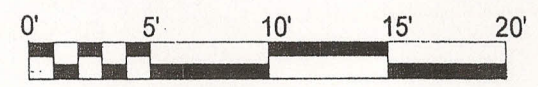


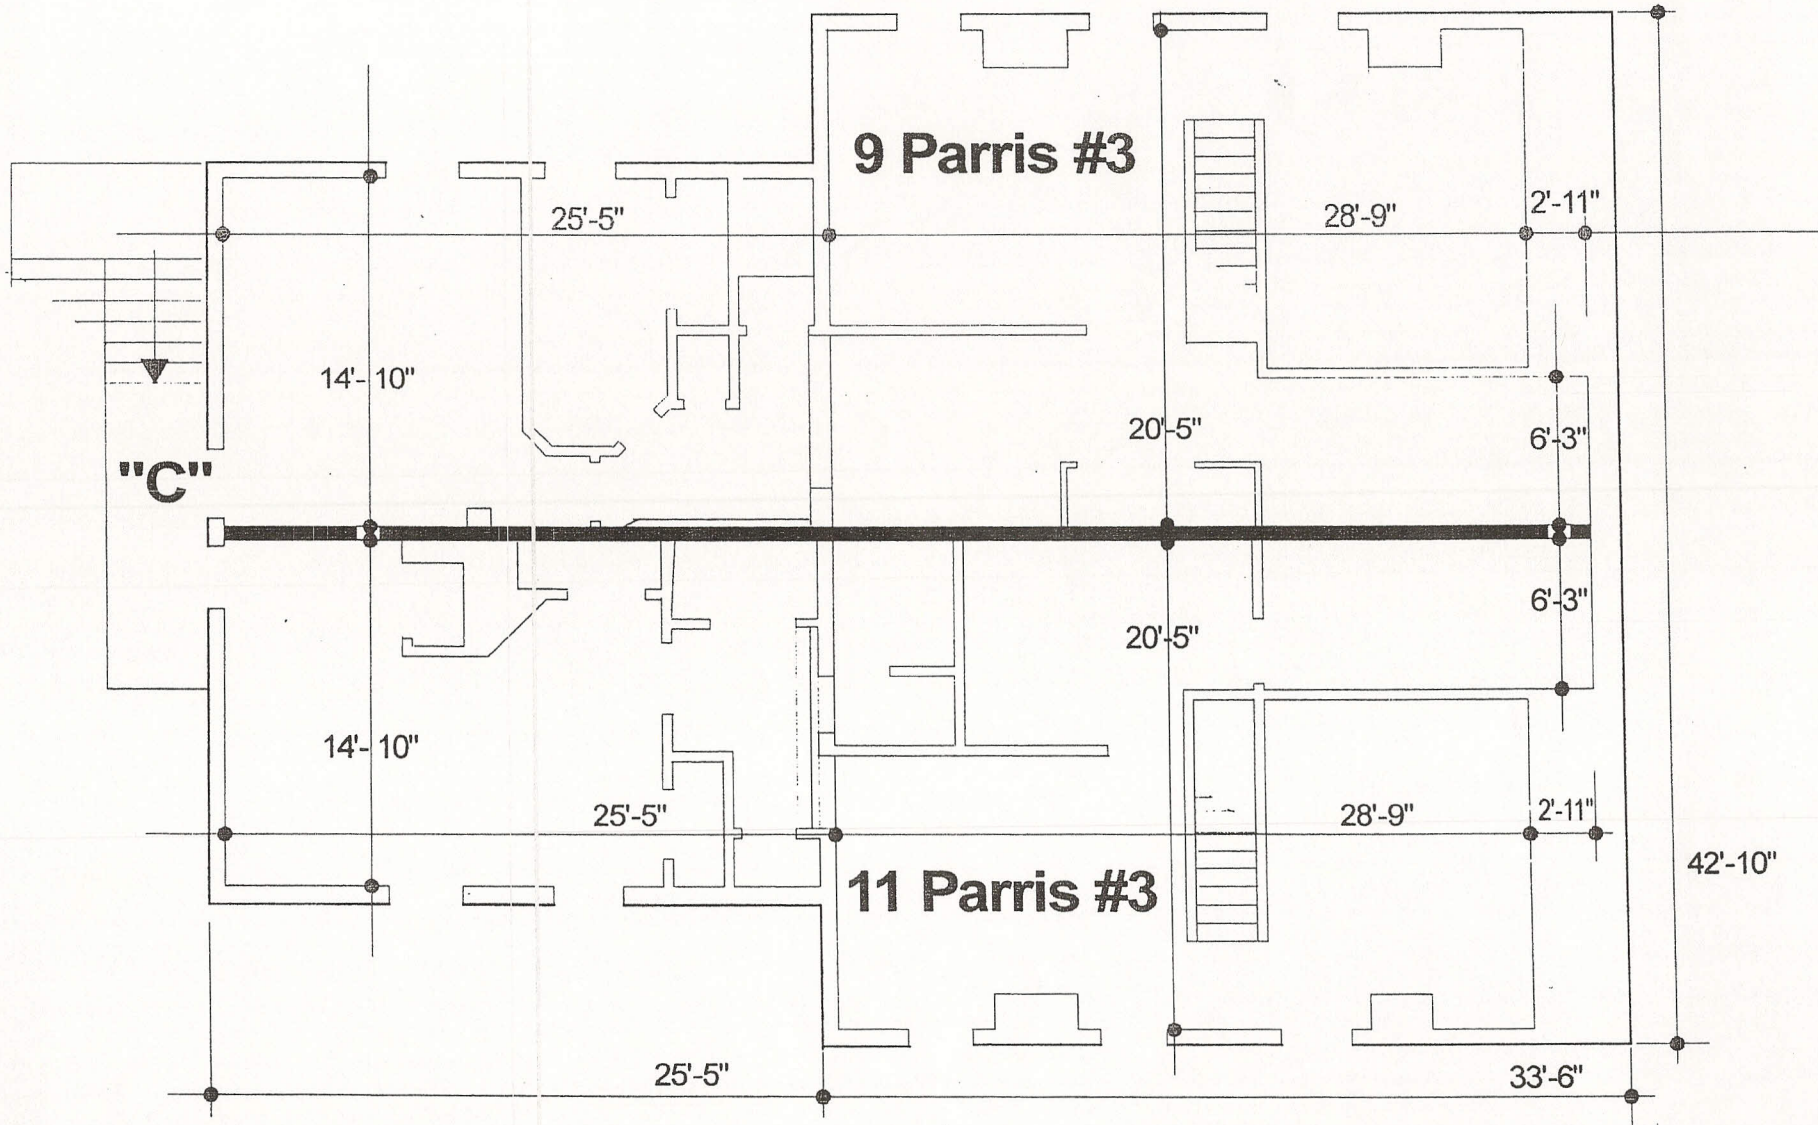

THIRD FLOOR PLAN

9 Parris #3 = 983 sq.ft
11 Parris #3 = 983 sq.ft

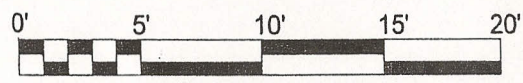

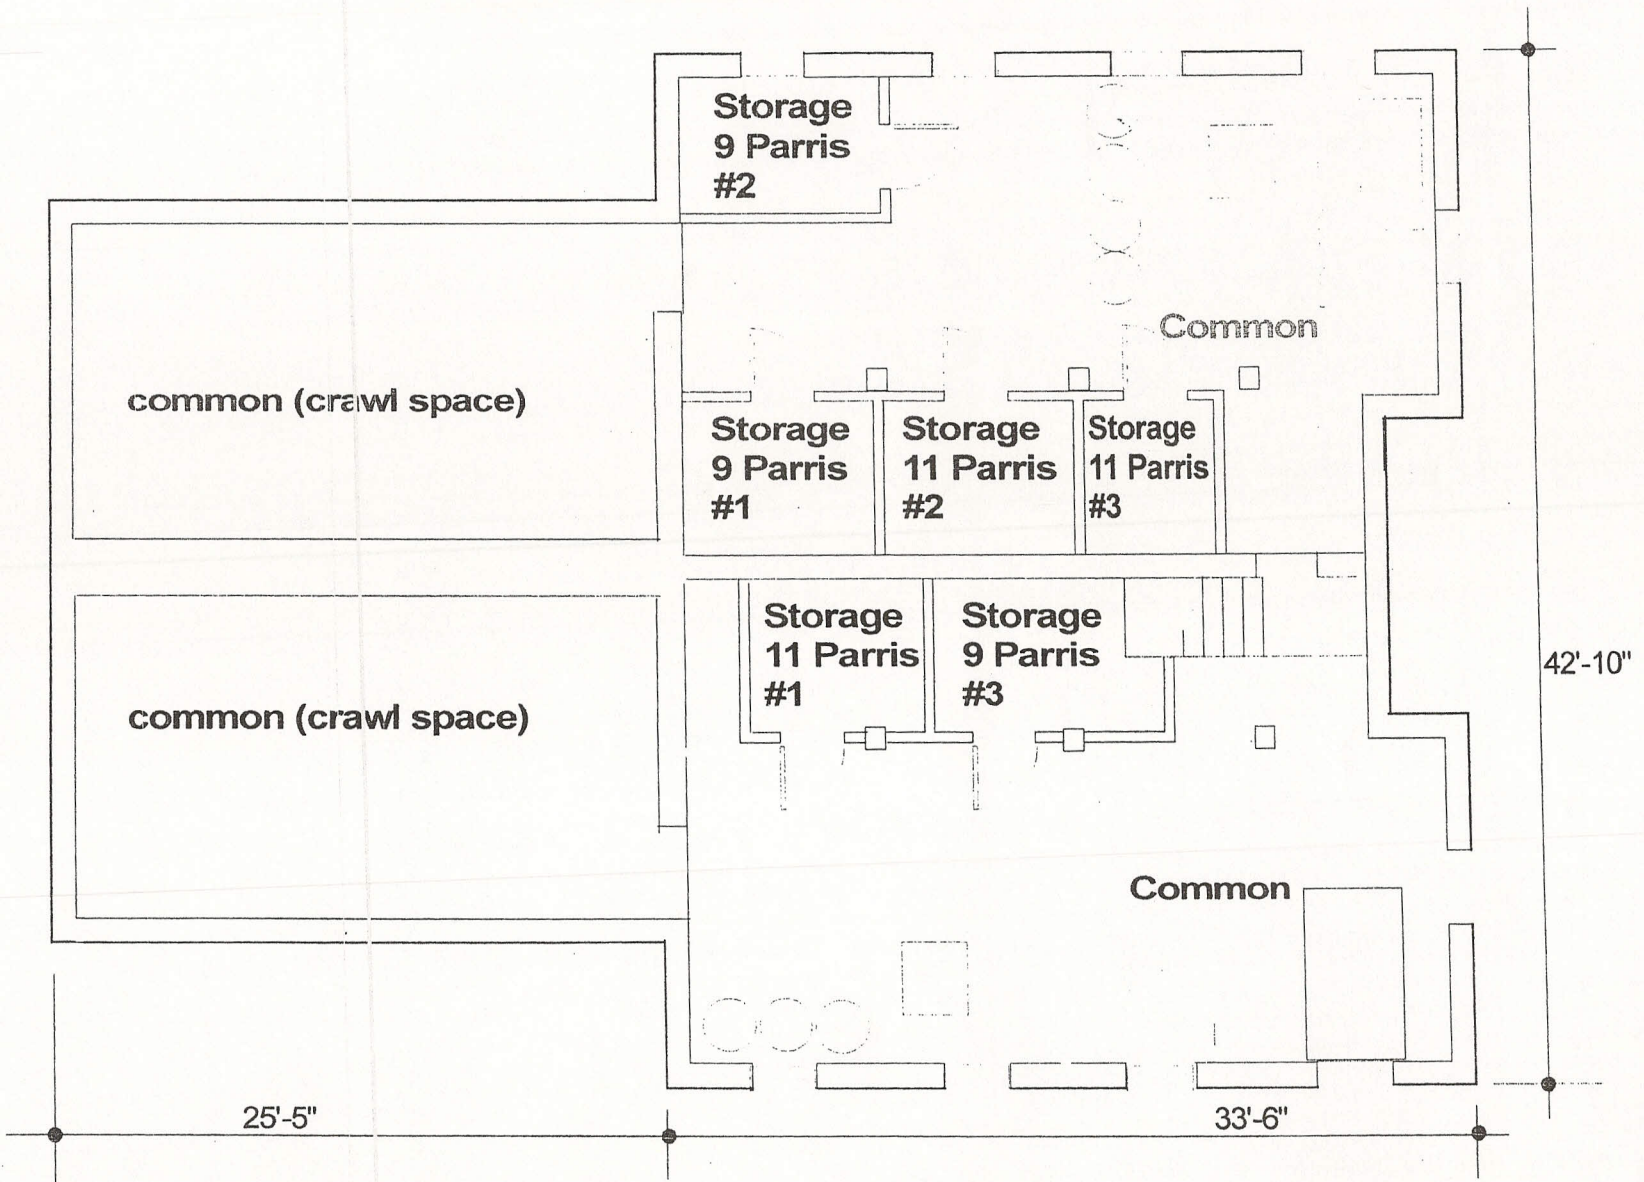

BASEMENT PLAN