
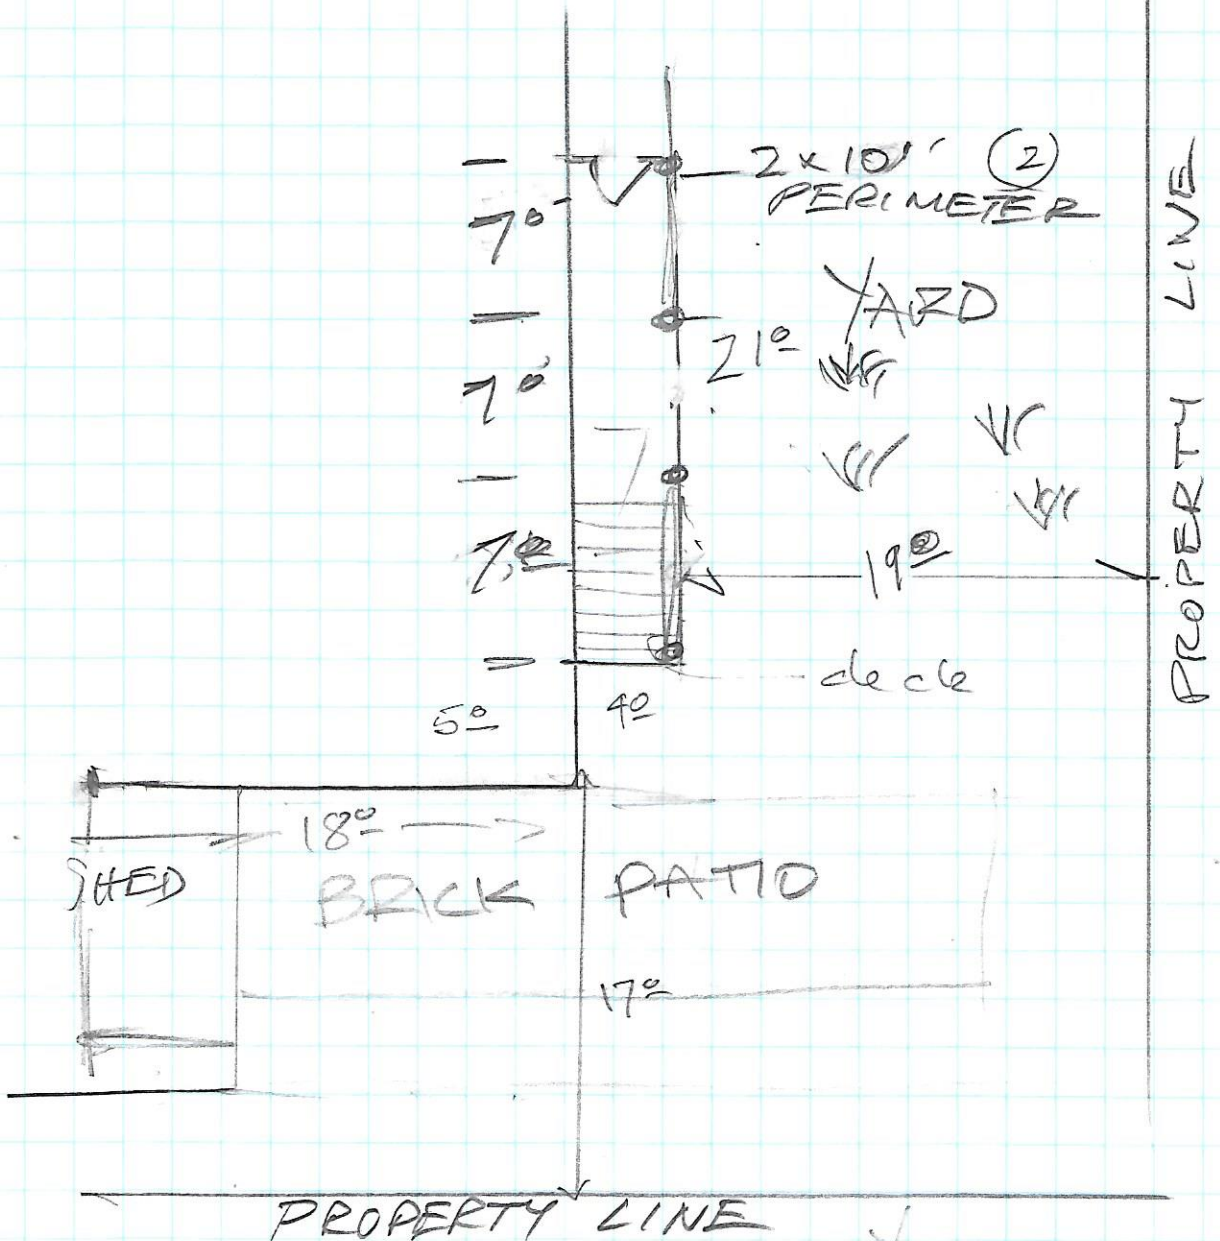


14 HANOVER DECK PLAN + PLOT PLAN

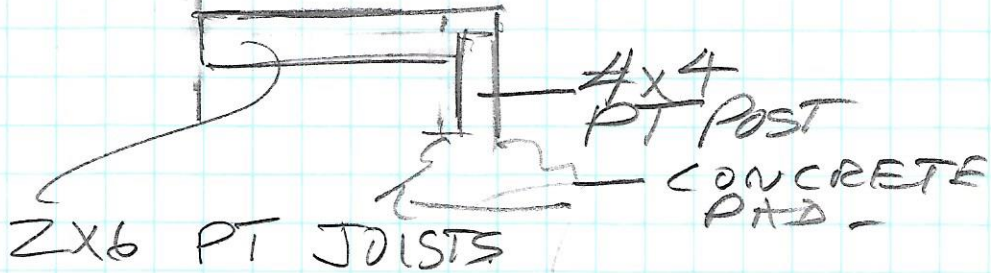

1/8" = 1 Foot