



# 14 HANDLER

## FRENCH DOOR FRAMING

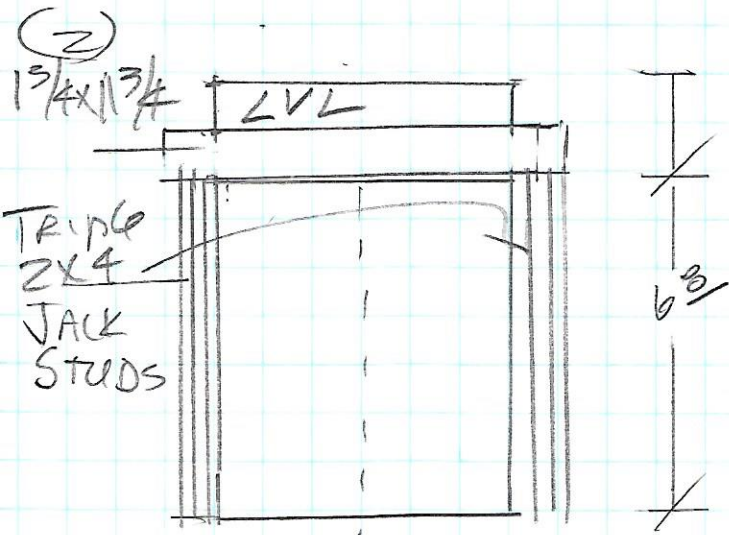

## DECK FRAMING

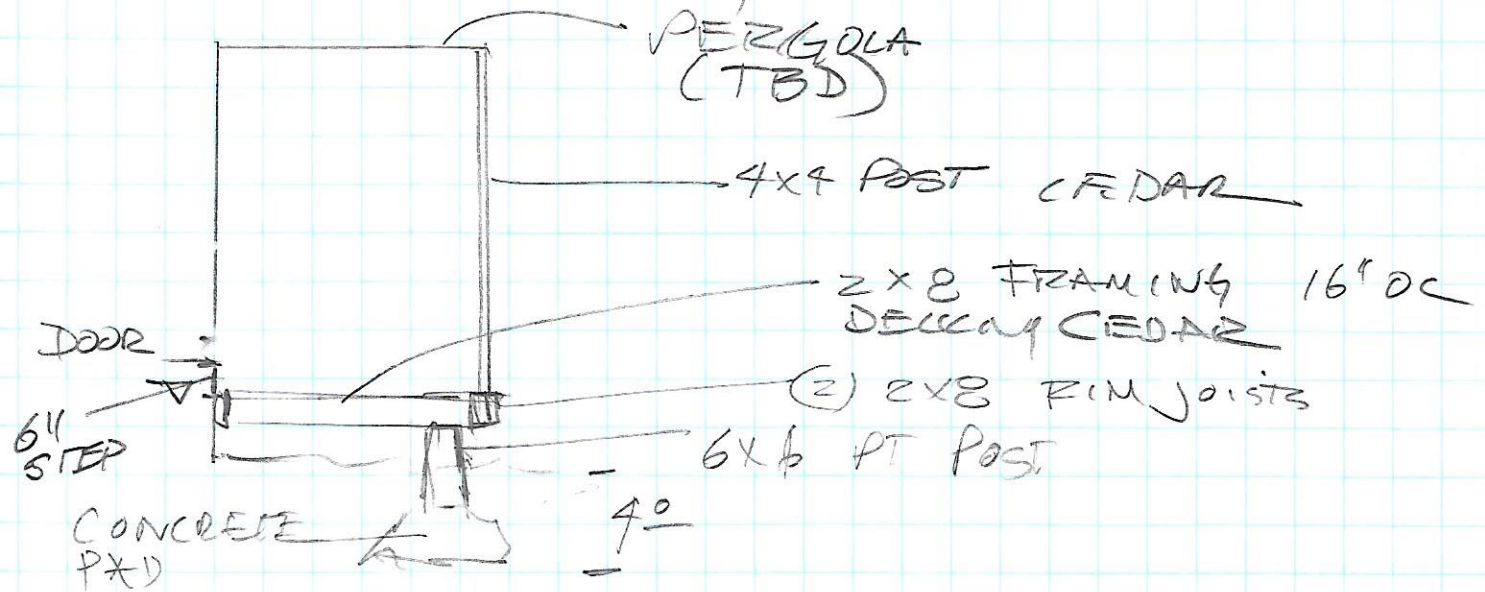

THE DECK WILL BE A 5x8' WITH  
PERGOLA BUILT AS SET FORTH  
ABOVE