

38 Portland St.
 FLOOR PLAN
 Scale - 1 block = 3 feet


backyard 24.5 x 31



Second Floor Exit to first floor



Basement

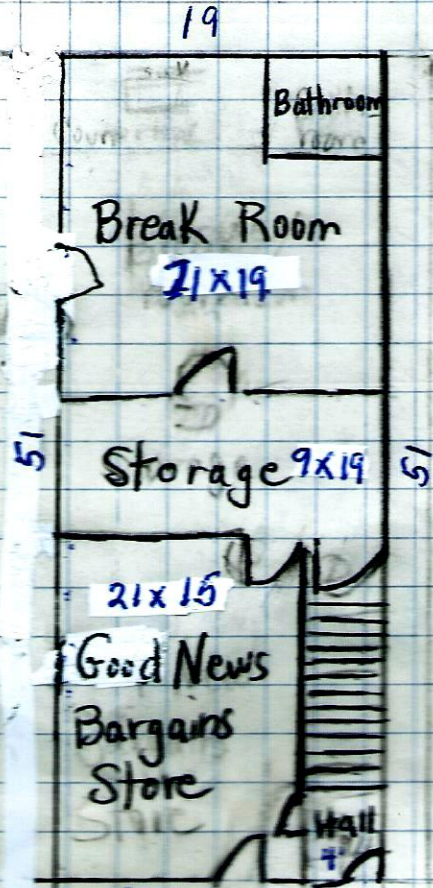

First Floor