

ROOM FINISH SCHEDULE									
ROOM NO.	ROOM NAME	FLOOR	BASE MATL	WALLS				ROOM NO.	NOTES
				N	S	E	W		
A101	LOBBY	EXIST	EXIST	PTD	PTD	PTD	PTD	A101	FLOORING SEE ALTERNATE #3, SEE DRAWING A103
A102	RECEPTION	EXIST	EXIST	PTD	PTD	PTD	PTD	A102	FLOORING SEE ALTERNATE #3, SEE DRAWING A103
A103	VOL. COOR./TESTING	EXIST	EXIST	PTD	PTD	PTD	PTD	A103	
A104	SOCIAL WORKER	SC	RB	PTD	PTD	PTD	PTD	A104	
A105	CONFERENCE ROOM	EXIST	EXIST	EXIST	PTD	EXIST	EXIST	A105	
A106	ADMIN.	EXIST	EXIST	EXIST	EXIST	EXIST	EXIST	A106	
A107	DIRECTOR	EXIST	EXIST	EXIST	EXIST	EXIST	EXIST	A107	
A108	COPY/FILE	VCT	RB	PTD	PTD	PTD	PTD	A108	
A109	CORRIDOR	EXIST	EXIST	PTD	PTD	PTD	PTD	A109	FLOORING SEE ALTERNATE #3, SEE DRAWING A103
A109a	CORRIDOR	EXIST	EXIST	PTD	PTD	PTD	PTD	A109a	
A109b	CORRIDOR	EXIST	EXIST	PTD	PTD	PTD	PTD	A109b	
A109c	CORR.	EXIST	EXIST	PTD	PTD	PTD	PTD	A109c	
A110	COPY	EXIST	EXIST	EXIST	EXIST	EXIST	EXIST	A110	
A111	QUIET SPACE	VCT	RB	PLY	PLY	PLY	PLY	A111	CONTRACTOR TO INSTALL PLYWOOD. OWNER TO INSTALL WALL FINISH
A112	CLASSROOM	SC	RB	PTD	PTD	PTD	PTD	A112	
A113	UNISEX TOILET ROOM	EXIST	EXIST	EXIST	EXIST	EXIST	EXIST	A113	
A114	UNISEX TOILET ROOM	CT	CT	PTD/CT	PTD/CT	PTD/CT	PTD/CT	A114	CT TO 4'-0" A.F.F. SEE INTERIOR ELEVATIONS A201. SEE A103 FOR GROUT SPECIFICATIONS
A114a	UTILITY ROOM	EXIST	EXIST	EXIST	EXIST	EXIST	EXIST	A114a	
A115	THERAPY KITCHEN	EXIST	EXIST	EXIST	EXIST	EXIST	EXIST	A115	
A116	BREAK/ KITCH.	EXIST	EXIST	EXIST	EXIST	EXIST	EXIST	A116	
A117	OT/EXERCISE	SC	RB	PTD	PTD	PTD	PTD	A117	
A117a	OT/EXERCISE	SC	RB	PTD	PTD	PTD	PTD	A117a	
A118	ELEMENTARY CLASSROOM	SC	RB	PTD	PTD	PTD	PTD	A118	
A119	ELEMENTARY CLASSROOM	SC	RB	PTD	PTD	PTD	PTD	A119	
A120	SENSORY	SC	RB	PTD	PTD	PTD	PTD	A120	
A122	WOMEN'S	EXIST	EXIST	EXIST	EXIST	EXIST	EXIST	A122	
A123	MEN'S	EXIST	EXIST	EXIST	EXIST	EXIST	EXIST	A123	
A126	STOR.	VCT	RB	PTD	PTD	PTD	PTD	A126	
A127	QUIET SPACE	VCT	RB	PLY	PLY	PLY	PLY	A127	CONTRACTOR TO INSTALL PLYWOOD. OWNER TO INSTALL WALL FINISH
A128	SPEECH/ PSYCH.	SC	RB	PTD	PTD	PTD	PTD	A128	
A129	CORR.	SC	RB	PTD	PTD	PTD	PTD	A129	
A131	QUIET SPACE	VCT	RB	PLY	PLY	PLY	PLY	A131	CONTRACTOR TO INSTALL PLYWOOD. OWNER TO INSTALL WALL FINISH
A135	LIBRARY	SC	RB	PTD	PTD	PTD	PTD	A135	
A138	HIGH SCHOOL CLASSROOM	SC	RB	PTD	PTD	PTD	PTD	A138	
A139	HIGH SCHOOL CLASSROOM	SC	RB	PTD	PTD	PTD	PTD	A139	
A140	SOCIAL WORKER	EXIST	EXIST	EXIST	EXIST	EXIST	EXIST	A140	
A141	BOYS	EXIST	EXIST	EXIST	EXIST	EXIST	EXIST	A141	
A142	GIRLS	EXIST	EXIST	EXIST	EXIST	EXIST	EXIST	A142	
A144	NURSE	EXIST	EXIST	EXIST	EXIST	EXIST	EXIST	A144	
A145	THERAPY KITCHEN	EXIST	EXIST	EXIST	EXIST	EXIST	EXIST	A145	
A146	SCHOOL KITCHEN	EXIST	EXIST	EXIST	EXIST	EXIST	EXIST	A146	
A147	QUIET SPACE	VCT	RB	PLY	PLY	PLY	PLY	A147	CONTRACTOR TO INSTALL PLYWOOD. OWNER TO INSTALL WALL FINISH
A148	QUIET SPACE	VCT	RB	PLY	PLY	PLY	PLY	A148	CONTRACTOR TO INSTALL PLYWOOD. OWNER TO INSTALL WALL FINISH
A149	MIDDLE SCHOOL CLASSROOM	SC	RB	PTD	PTD	PTD	PTD	A149	
A150	STUDY	SC	RB	PTD	PTD	PTD	PTD	A150	
A151	STUDY	SC	RB	PTD	PTD	PTD	PTD	A151	
A152	MECHANICAL	EXIST	EXIST	EXIST	EXIST	EXIST	EXIST	A152	

FINISH GENERAL NOTES:

- SEE ALTERNATES.
- HM DOOR AND WINDOW FRAMES TO BE PTD-.
- CONTRACTOR TO PERFORM ALKALINITY AND ADHESION TESTS (ASTM F1869 & 2170) RECOMMENDED BY FLOORING MANUFACTURER FOR EACH FLOORING TYPE. PROCEED WITH FLOORING TYPE ONLY AFTER SUBSTRATES PASS TESTING. VERIFY RESULTS WITH FLOORING MANUFACTURER.
- ALL PAINT TRANSITIONS SHALL BE AT INSIDE AND OUTSIDE CORNERS UNLESS OTHERWISE NOTED.
- HOLLOW METAL DOORS AND FRAMES: PAINT COLOR TBD

FINISH LEGEND:

- CT - CERAMIC TILE
 Floor: DalTile 'Lodge' 12 x 24
 Wall: DalTile 'Matte' 60% (Price Group 2) and 'Semi-Gloss' 40% (Price Group 4) - 6 x 6
 Field Tile: Bullnose Trim Units 2 x 6 - Sanitary Cove Base 6 x 6
- CG - CORNER GUARD
- EFM - ENTRY FLOOR MAT
 Mats Inc. 'Legend'
- GROUT - Starquartz 'Urethane' grout
- PTD - PAINT
 Sherwin Williams - allow for up to 5 colors TBD
- PLAM 1 - PLASTIC LAMINATE
 Counter: Postformable P.lam by Wilsonart, Formica or Nevamar
- PLAM 2 - PLASTIC LAMINATE
 Shelving: Wilsonart, Formica or Nevamar with 3mm PVC edge band at shelving
- PLY - PLYWOOD
- RB - WALL BASE
 Johnsonite 4"h x 1/8" Traditional base - Type [TP].
- SC - SHEET CARPET
 Tandus/Collins & Aikman 'Field Day' - color: Allow for 2 colors
- VCT - VINYL COMPOSITION TILE
 Mannington 'Essentials', Armstrong ' (allow for up to 6 colors TBD)



ARCHITECTS

49 DARTMOUTH STREET
PORTLAND, MAINE 04101
207-775-1059
www.pdtarchts.com


Allied Engineering
Structural Mechanical Electrical Commissioning

160 Veranda Street
Portland, Maine 04103
T: 207.221.2360
F: 207.221.2366
Web: www.allied-eng.com

COPYRIGHT 2014
PDT Architects

Reuse or reproduction of the contents of this document is not permitted without written permission of PDT Architects.

Portland Public Schools' Downtown Project
353 CUMBERLAND AVE., PORTLAND, MAINE 04101

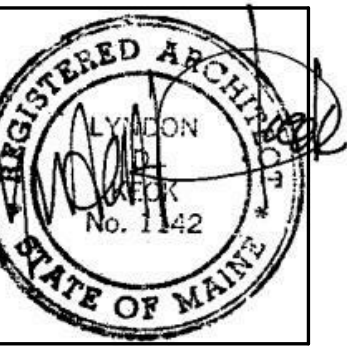

JOB NO.
14018

DRWN. CHK
AJK

SCALE:

ISSUE
BID DOCUMENTS
MARCH 12, 2014

TITLE
FINISH SCHEDULE
AND DIAGRAMS

SHEET
A600