

Portland Public Schools - Downtown Project

City of Portland

353 Cumberland Avenue, Portland, Maine 04101

ALLIED PROJECT #14009




LOCATION MAP

**BID DOCUMENTS
MARCH 12, 2014**

DRAWING STATUS LIST		ISSUE	DATE				
			DESCRIPTION	2014-02-07	2014-02-24	2014-03-12	
DRAWINGS		DESIGN DEVELOPMENT	SFM PERMIT SET	BID DOCUMENTS			
SHEET No.	SHEET TITLE						
G000	COVER SHEET	•	•	•			
A001	GENERAL NOTES AND ASSEMBLY TYPES	•	•	•			
A002	CODE SHEET	•	•	•			
AD100.A	FIRST FLOOR DEMOLITION PLAN	•	•	•			
AD101.A	FIRST FLOOR CEILING DEMOLITION PLAN	•	•	•			
A100.A	FIRST FLOOR PLAN	•	•	•			
A101.A	FIRST FLOOR CEILING PLAN	•	•	•			
A103	FIRST FLOOR F & E PLAN	•	•	•			
A201	INTERIOR ELEVATIONS	•	•	•			
A400	ENLARGED FLOOR PLANS	•	•	•			
A401	ENLARGED TOILET ROOMS AND TYPICAL MOUNTING HEIGHTS AND LAYOUTS	•	•	•			
A501	DETAILS	•	•	•			
A600	FINISH SCHEDULES AND DIAGRAMMS	•	•	•			
A601	DOOR SCHEDULE, WINDOW TYPES AND DETAILS	•	•	•			
A602	CASEWORK DETAILS	•	•	•			
P000	PLUMBING AND HVAC ABBREVIATIONS AND LEGENDS	•	•	•			
PL100	PLUMBING PLAN - FIRST FLOOR	•	•	•			
MH500	MECHANICAL DETAILS	•	•	•			
MP100	MECHANICAL PIPING PLAN - FIRST FLOOR	•	•	•			
MD100	MECHANICAL DEMOLITION PLAN - FIRST FLOOR	•	•	•			
MH100	MECHANICAL PLAN - FIRST FLOOR	•	•	•			
MH600	MECHANICAL SCHEDULES	•	•	•			
MP101	PLUMBING AND MECHANICAL PART PLANS	•	•	•			
E000	ELECTRICAL LEGENDS, ABBREVIATIONS AND GENERAL NOTES	•	•	•			
ED100	ELECTRICAL DEMOLITION PLAN	•	•	•			
EL100	FIRST FLOOR LIGHTING PLAN	•	•	•			
EP100	POWER AND SYSTEMS PLAN	•	•	•			
E600	ELECTRICAL SCHEDULES AND DETAILS	•	•	•			



49 DARTMOUTH STREET
PORTLAND, MAINE 04101
207-775-1059
www.pdtarchs.com

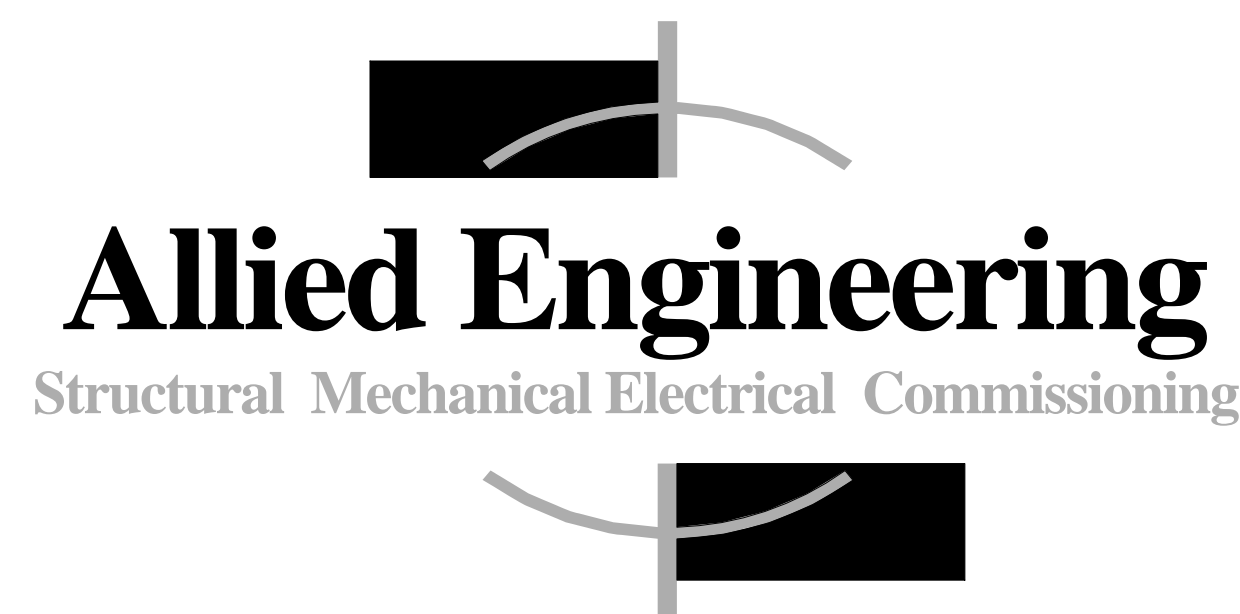

160 Veranda Street
Portland, Maine 04103
T: 207.221.2260
F: 207.221.2266
Web: www.allied-eng.com

