


3/17/2014 9:23:46 AM N:\Projects\2014\14009 - Portland Public Schools - Downtown Project\00 Drawing Files Revit 2014\14009M.rvt

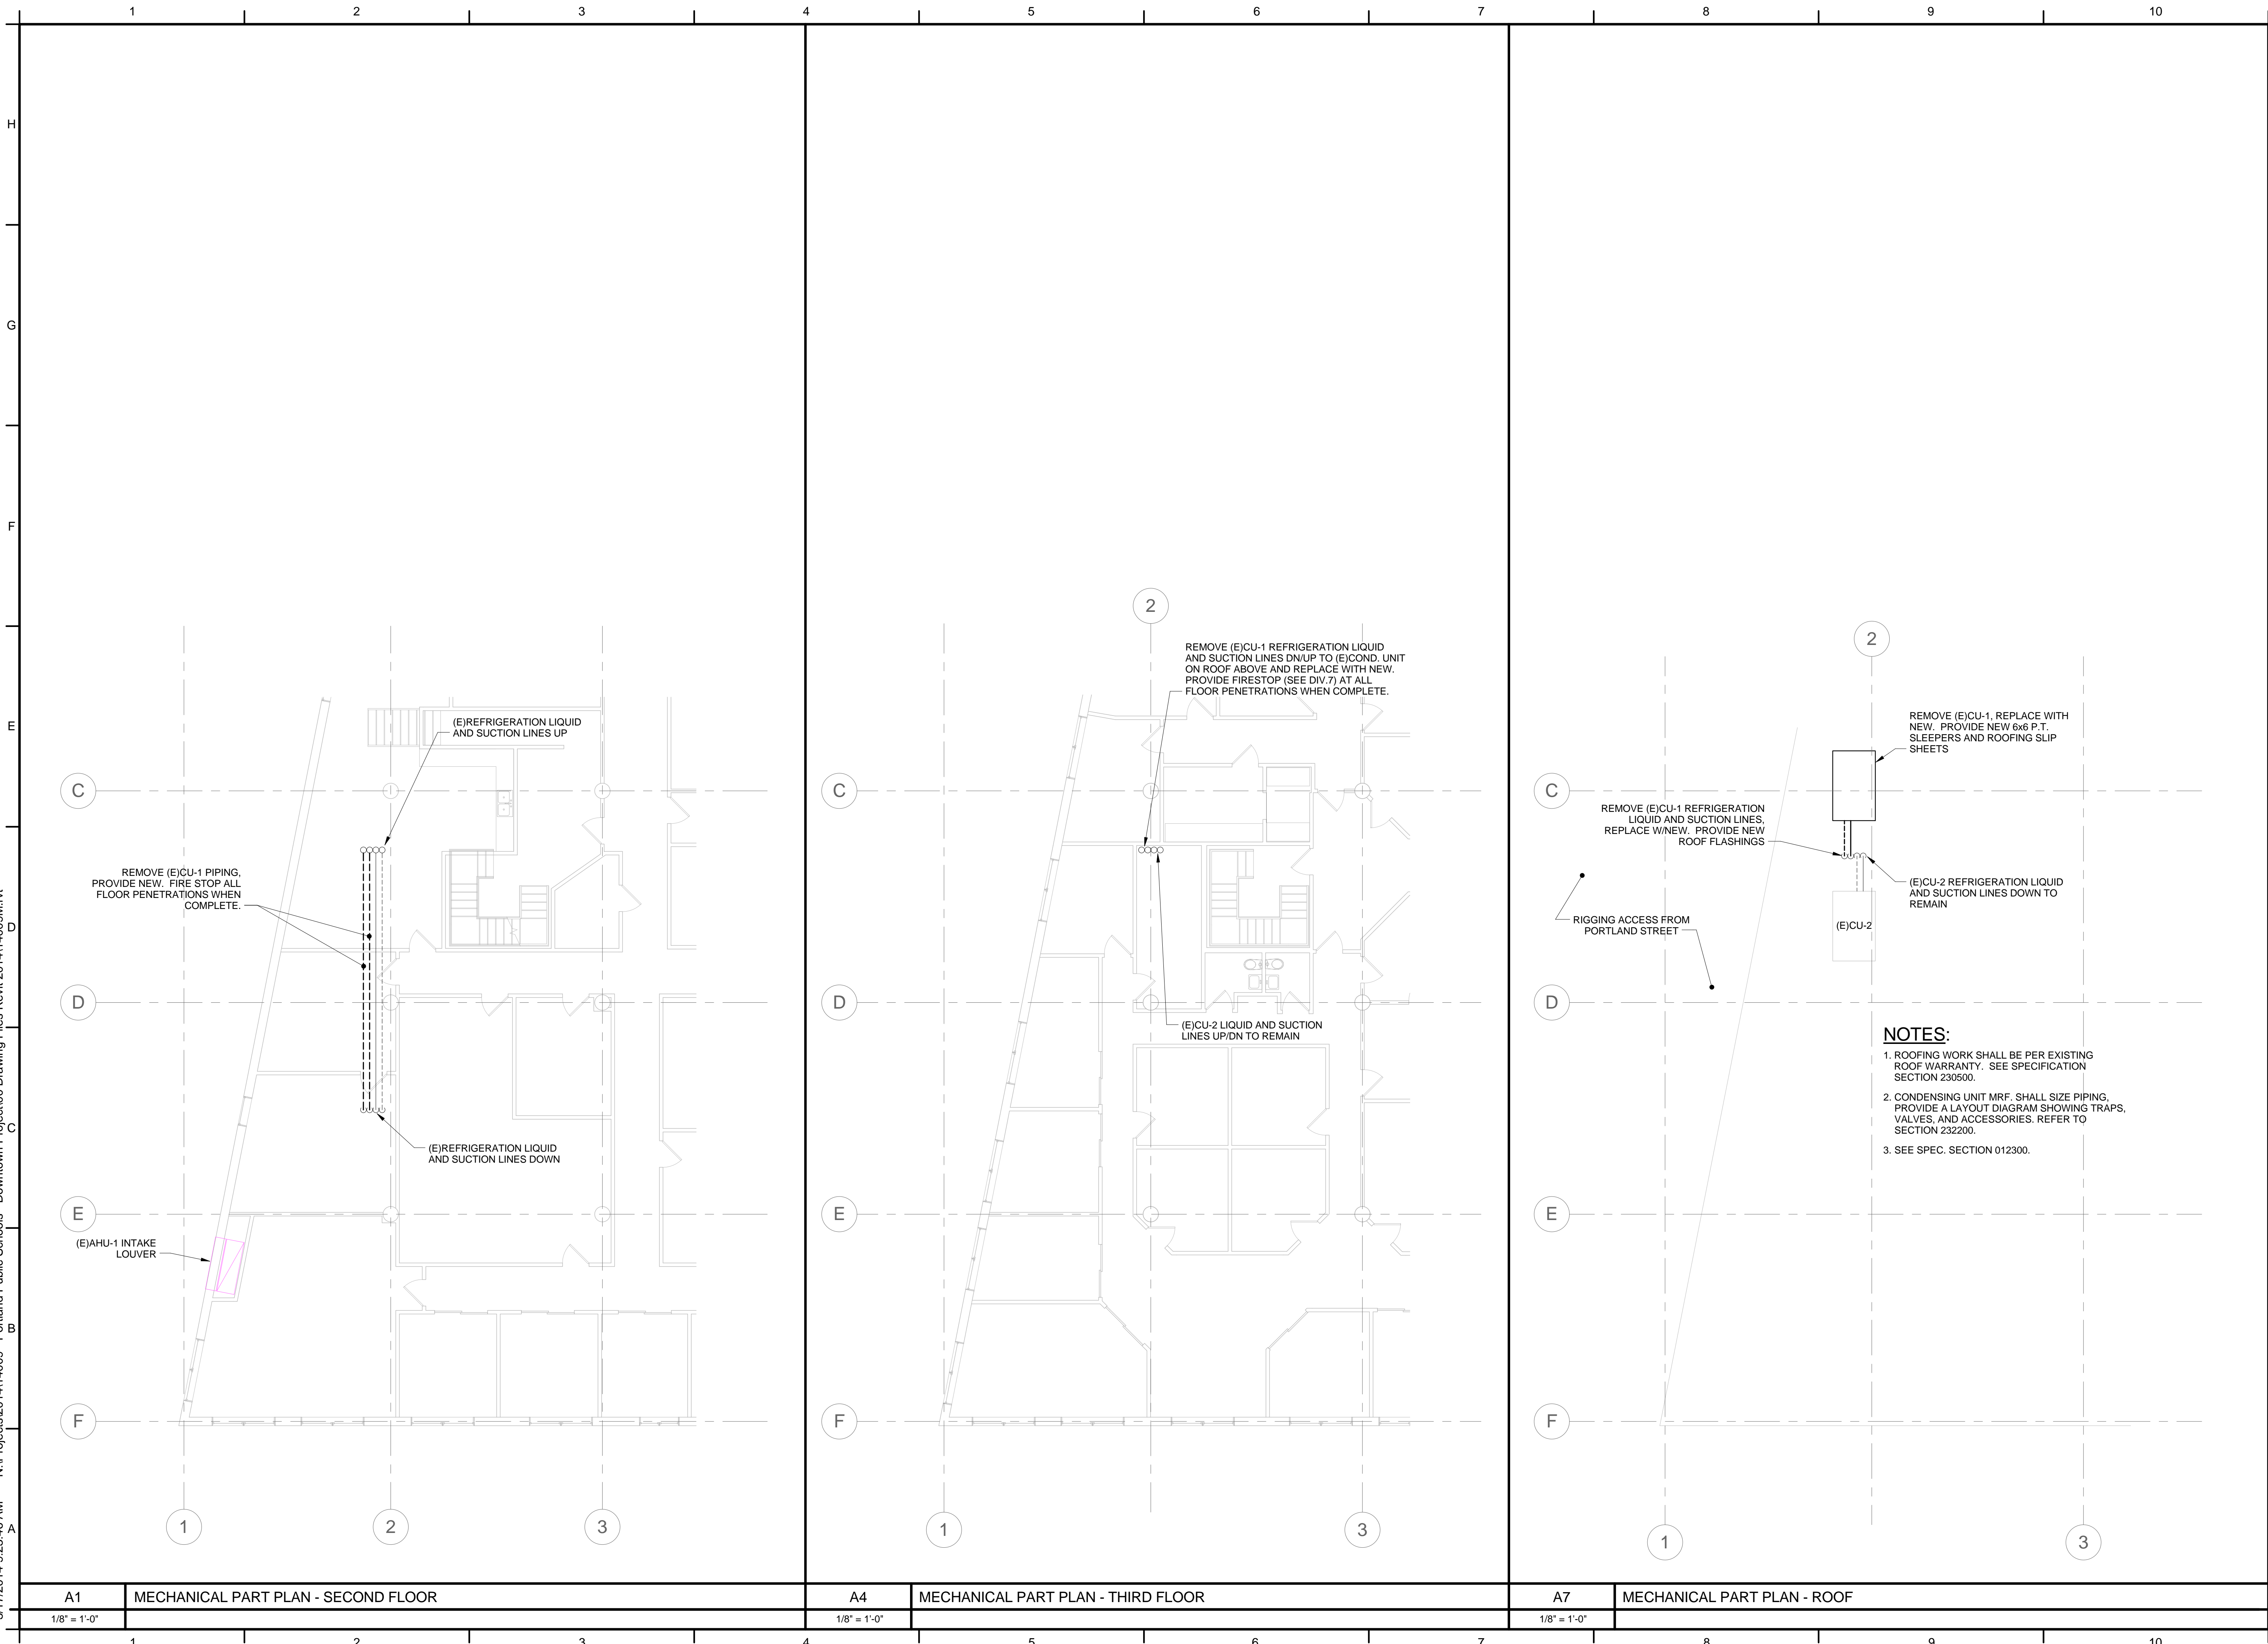

A1 MECHANICAL PART PLAN - SECOND FLOOR


1/8" = 1'-0"

A4 MECHANICAL PART PLAN - THIRD FLOOR

1/8" = 1'-0"

A7 MECHANICAL PART PLAN - ROOF

1/8" = 1'-0"

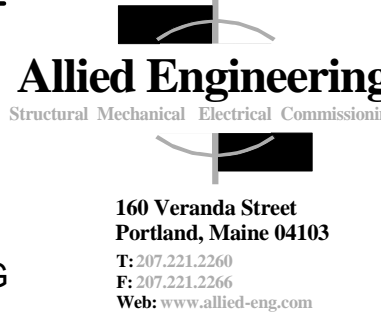

ALLIED PROJECT No.: 14009  
CAD FILE: 14009M.rvt

COPYRIGHT 2014 PDT Architects  
Reuse or reproduction of the contents of this document is not permitted without written permission of PDT Architects.

Portland Public Schools' Downtown Project  
353 Cumberland Avenue, Portland, ME 04101



PDT JOB NO. 14018

DRWN. CHK  
REW IAM

SCALE: AS NOTED

ISSUE: BID DOCUMENTS MARCH 12, 2014

TITLE PLUMBING AND MECHANICAL PART PLANS

SHEET

MP101

- NOTES:**
1. ROOFING WORK SHALL BE PER EXISTING ROOF WARRANTY. SEE SPECIFICATION SECTION 230500.
  2. CONDENSING UNIT MRF. SHALL SIZE PIPING, PROVIDE A LAYOUT DIAGRAM SHOWING TRAPS, VALVES, AND ACCESSORIES. REFER TO SECTION 232200.
  3. SEE SPEC. SECTION 012300.