



**NO
EXCUSES!**

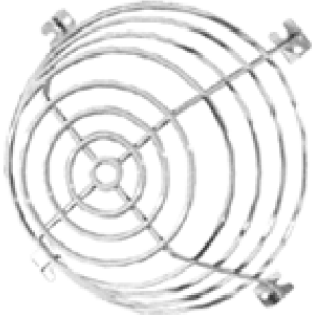

Smoke Detector
Guard



Heat Detector
Guard

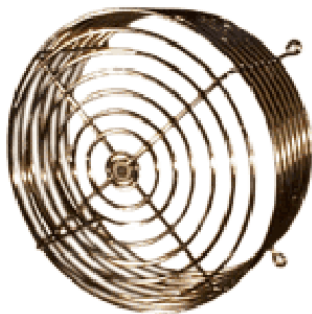

Smoke Detector
Guard

SAE Device Guards

Our Device Guards are designed to protect audio visuals, heat detectors, smoke detectors and a variety of other devices. Manufactured of welded steel wire construction, these durable designs are engineered to protect the vital components of building systems without interfering with the device's operation.

The SDG's universal design provides maximum strength, air flow and visibility. Select from our variety of device guards and add a custom finish to compliment interiors, and to avoid vandalism, add optional custom tamper resistant hardware. Custom hardware and finishes sold separately.


Standard Features:

- Heavy gauge welded steel wire construction
- Durable finishes
- Installation hardware included

Options:

- Tamper resistant hardware
- Custom finish

Welded Steel Wire

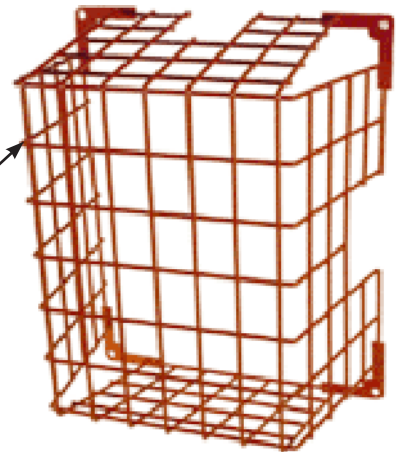

Rectangular Signal
Guard








Space Age Electronics, Inc.
www.1sae.com
800.486.1723 Toll Free
508.485.0966 Local
508.485.4740 Fax

Specifications:


The SDG, SAE Device Guards, are constructed of heavy gauge welded steel wire and come standard in a white, red or chrome finish. Optional custom finishes and tamper resistant hardware are available upon request. Mounting hardware included.

Usable Interior Space

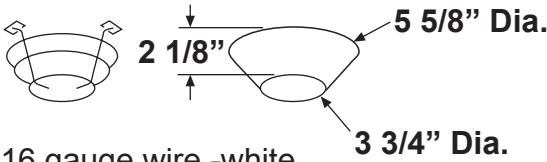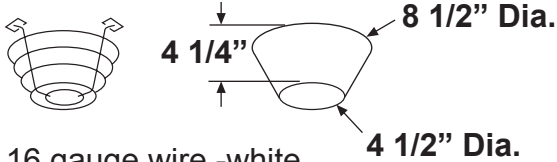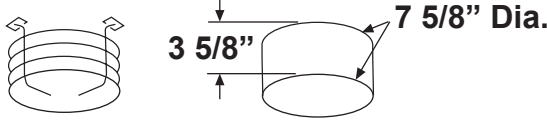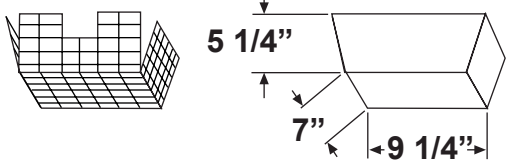
<p>Heat Detector Guard - SSU03501</p>  <p>16 gauge wire -white</p>	<p>Smoke Detector Guard - SSU03500</p>  <p>16 gauge wire -white</p>
<p>Smoke Detector Guard - SSU03515</p>  <p>11 gauge wire -chrome</p>	<p>Rectangular Signal Guard - SSU03505</p>  <p>16 gauge wire -red</p>

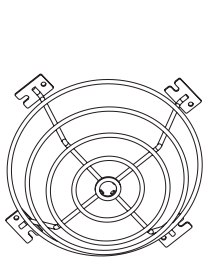


Heat Detector Guard
SSU03501
White

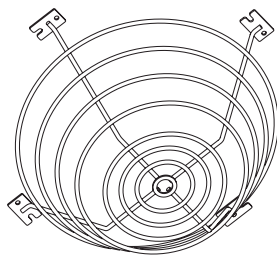

Smoke Detector Guard
SSU03500
White

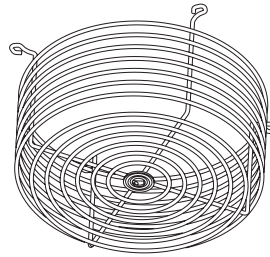

Smoke Detector Guard
SSU03515
Chrome

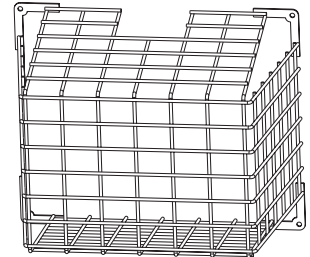

Rectangular Signal Guard
SSU03505
Red

Ordering Information:

Part #

Description

SSU03501
SSU03500
SSU03515
SSU03505

Small Round Heat Detector Guard, White
Large Round Smoke Detector Guard, White
Large Round Smoke Detector Guard, Chrome
Rectangular Signal Guard, Red

ACEBOX

Space Age Electronics, Inc.
www.1sae.com
800.486.1723 Toll Free
508.485.0966 Local
508.485.4740 Fax

No Excuses, Just Solutions!

This document is subject to change without notice, see doc # ED0479 for legal disclaimer

ED0057

LT10109

Rev.D

2/2