



VAV ZONE DAMPERS				
SYMBOL	SIZE	CM	P.D.	MAX. VAV
DIFFUSERS, GRILLES-REGISTERS									
SYMBOL	WEIR & MATERIAL	SIZE	CM	HC	RT	THROW	COIL	REMARKS	
FAN SCHEDULE					
SYMBOL	MFG.	MO. NO.	CM	S.P.	HPM

HVAC-5	

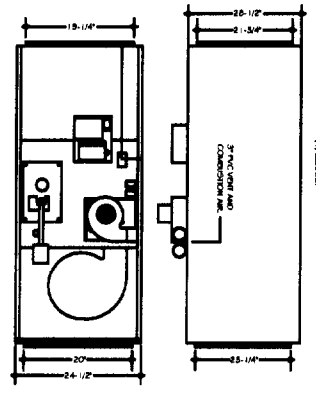

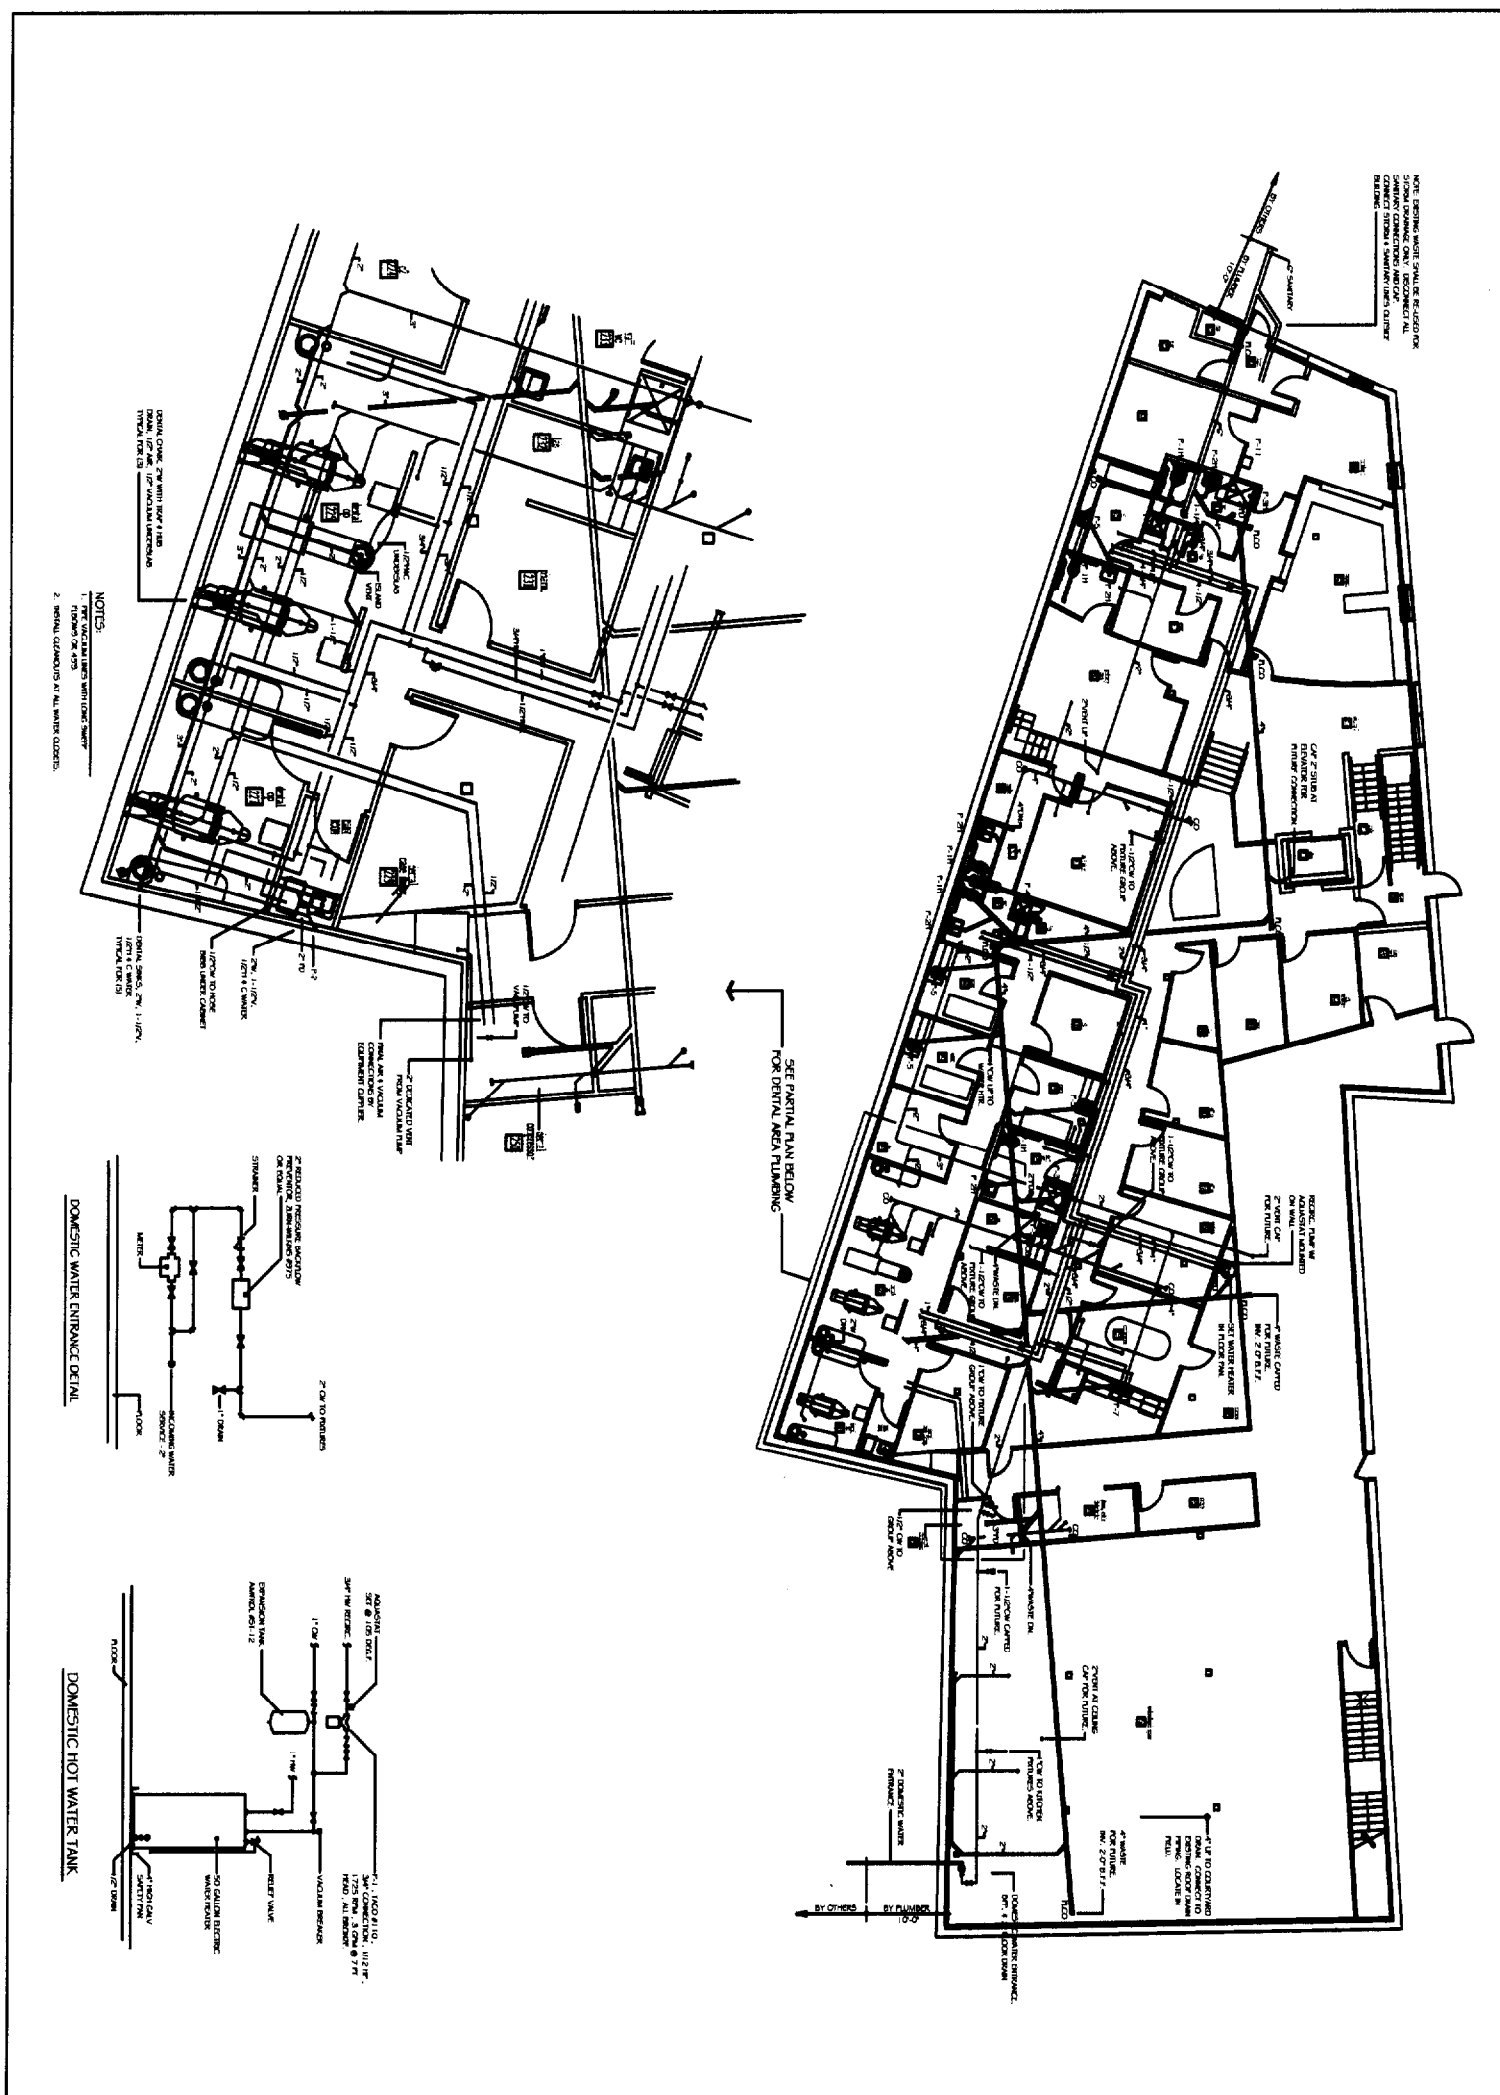

M-3
OF 4

**Preble Street
Resource Center**
PORTLAND, MAINE

JWB MPJ
1/8" = 1'-0"
10-9-02
02/61

LOWER LEVEL PLUMBING
PLAN, DETAILS AND
1/4" SCALE DENTAL OP. PLAN

CONSTRUCTION SET
10/9/02

**JOHNSON &
JORDAN**
MECHANICAL CONTRACTORS
18 HUSSEY ROAD
SCARBOROUGH, MAINE 04074
TEL: (207) 882-8346 FAX: (207) 882-8619



