

NOTES:


1. SEE EO.O FOR LEGEND, ABBREVIATIONS AND GENERAL NOTES.

HATCH INDICATES APPROXIMATE AREA OF TRENCHING REQUIRED TO INSTALL NEW WORK.

DEMOLITION KEYED NOTES:

1 REMOVE FROM EXISTING DRYWALL ALL ELECTRICAL DEVICES INCLUDING BUT NOT LIMITED TO ELECTRICAL RECEPTACLES, VOICE/DATA RECEPTACLES, LIGHT SWITCHES, EMERGENCY LIGHTING, FIRE ALARM DEVICES. SET ASIDE LIFE SAFETY DEVICES FOR RE-USE ON THIS PROJECT.



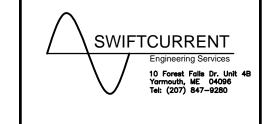

reater Portland Health 3 Preble Street Renovatic

	5 8	Ъс
REV	DESCRIPTION	DATE
	ISSUED FOR CONSTRUCTION	7-26-17

SEAL:	
PROJECT NUMBER:	201708
DATE:	07/26/2017
ELECTRICAL DEMOLITION	DLAN