


65 ELM ST
PLOT PLAN 03 N002001

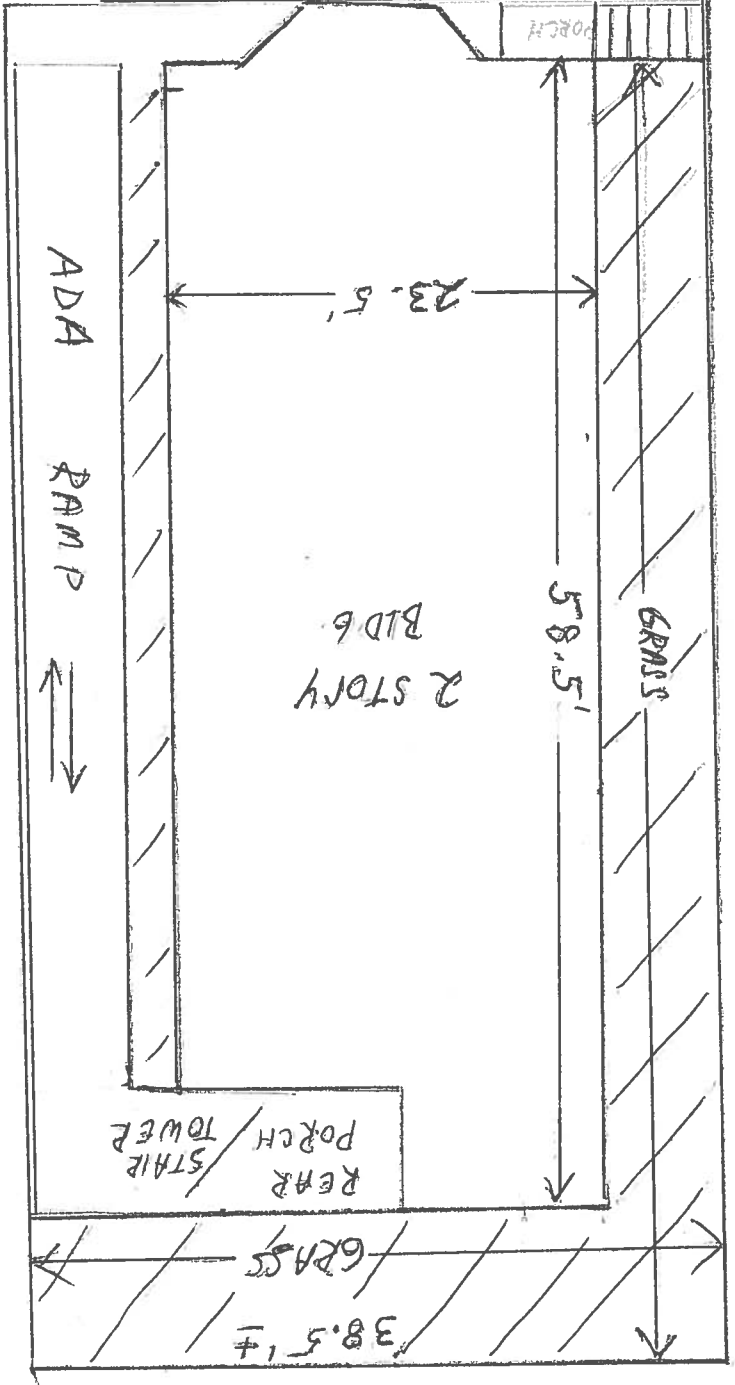

ELM ST

38.5' F
FRONT LOT

58.5'

← SIDE WALK →

75.5'

ADA RAMP

2 STORY
BLDG

PORCH

58.5'

GRASS

75.5'

REAR
STAIR
PORCH
TOWER

GRASS

38.5' F

OXFORD ST