


BASEMENT

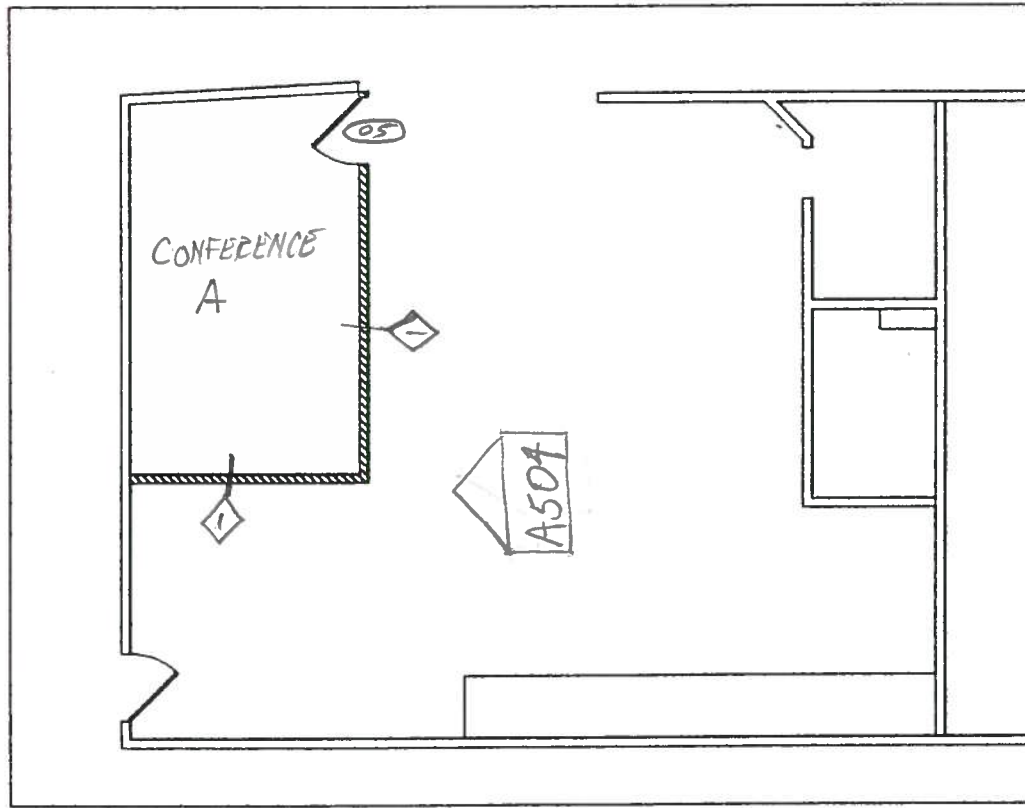

SCALE - N.T.S

BASEMENT PROPOSED PLAN

A2.02