


D1.01

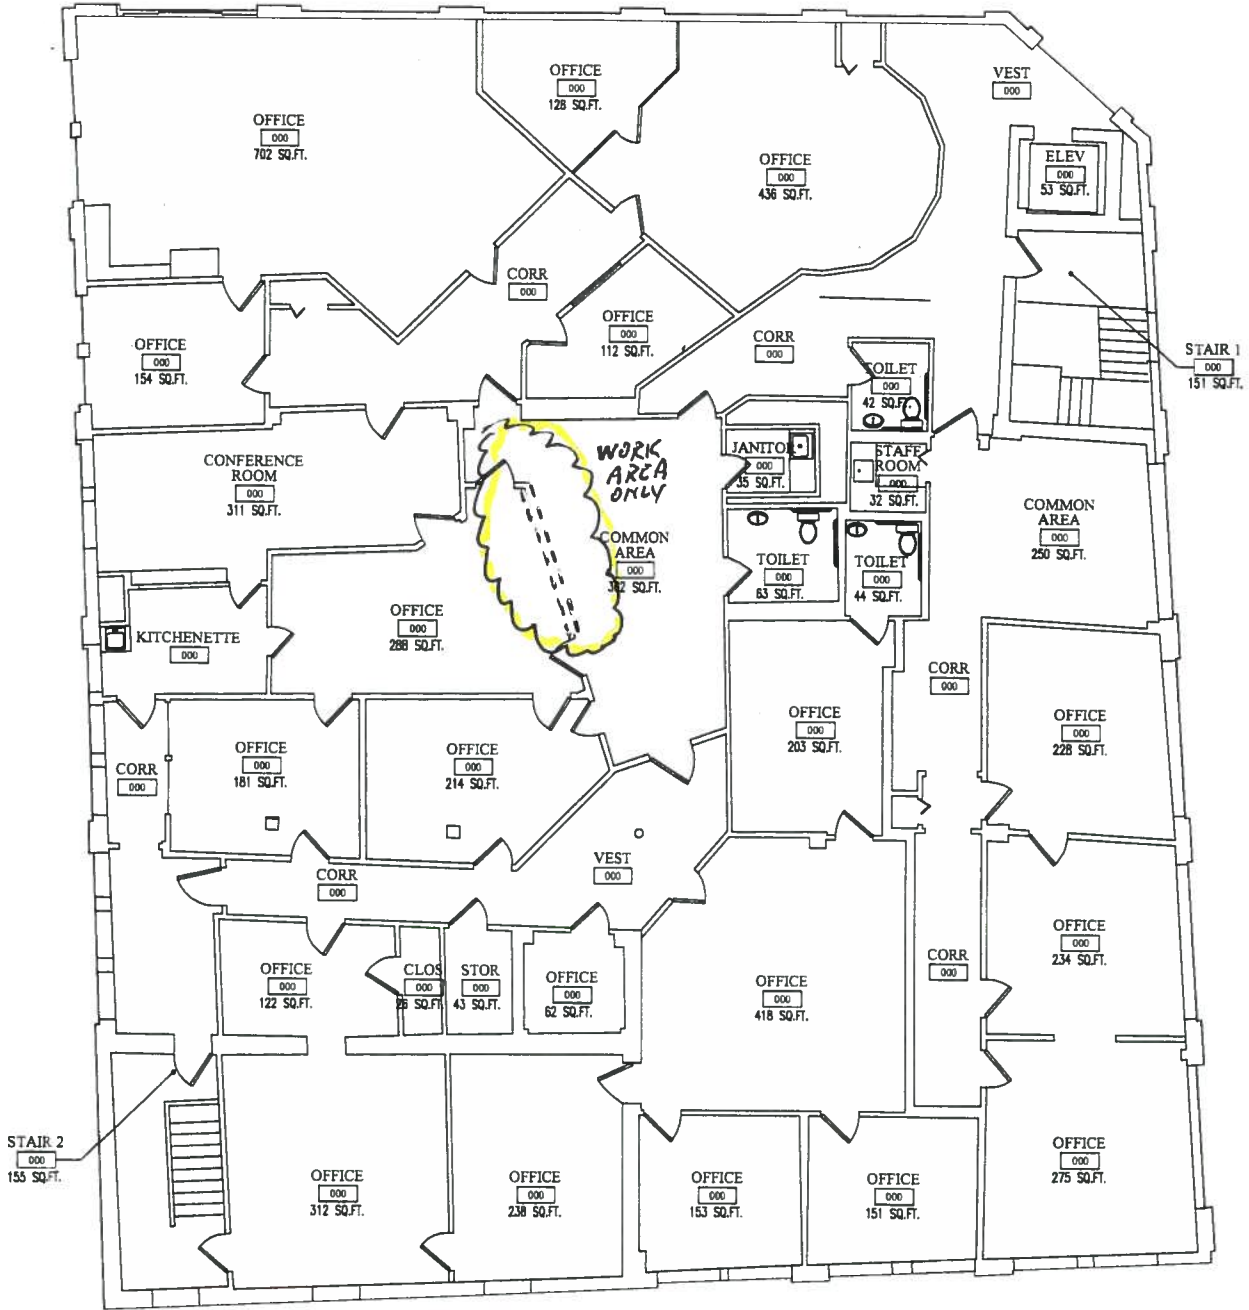

6138 NET SQ.FT.  
2046 (25% CIRCULATION)  
8184 GROSS SQ. FT.

EXISTING SECOND FLOOR

DEMO PLAN - LEVEL -3

D 1.01