


E2.02

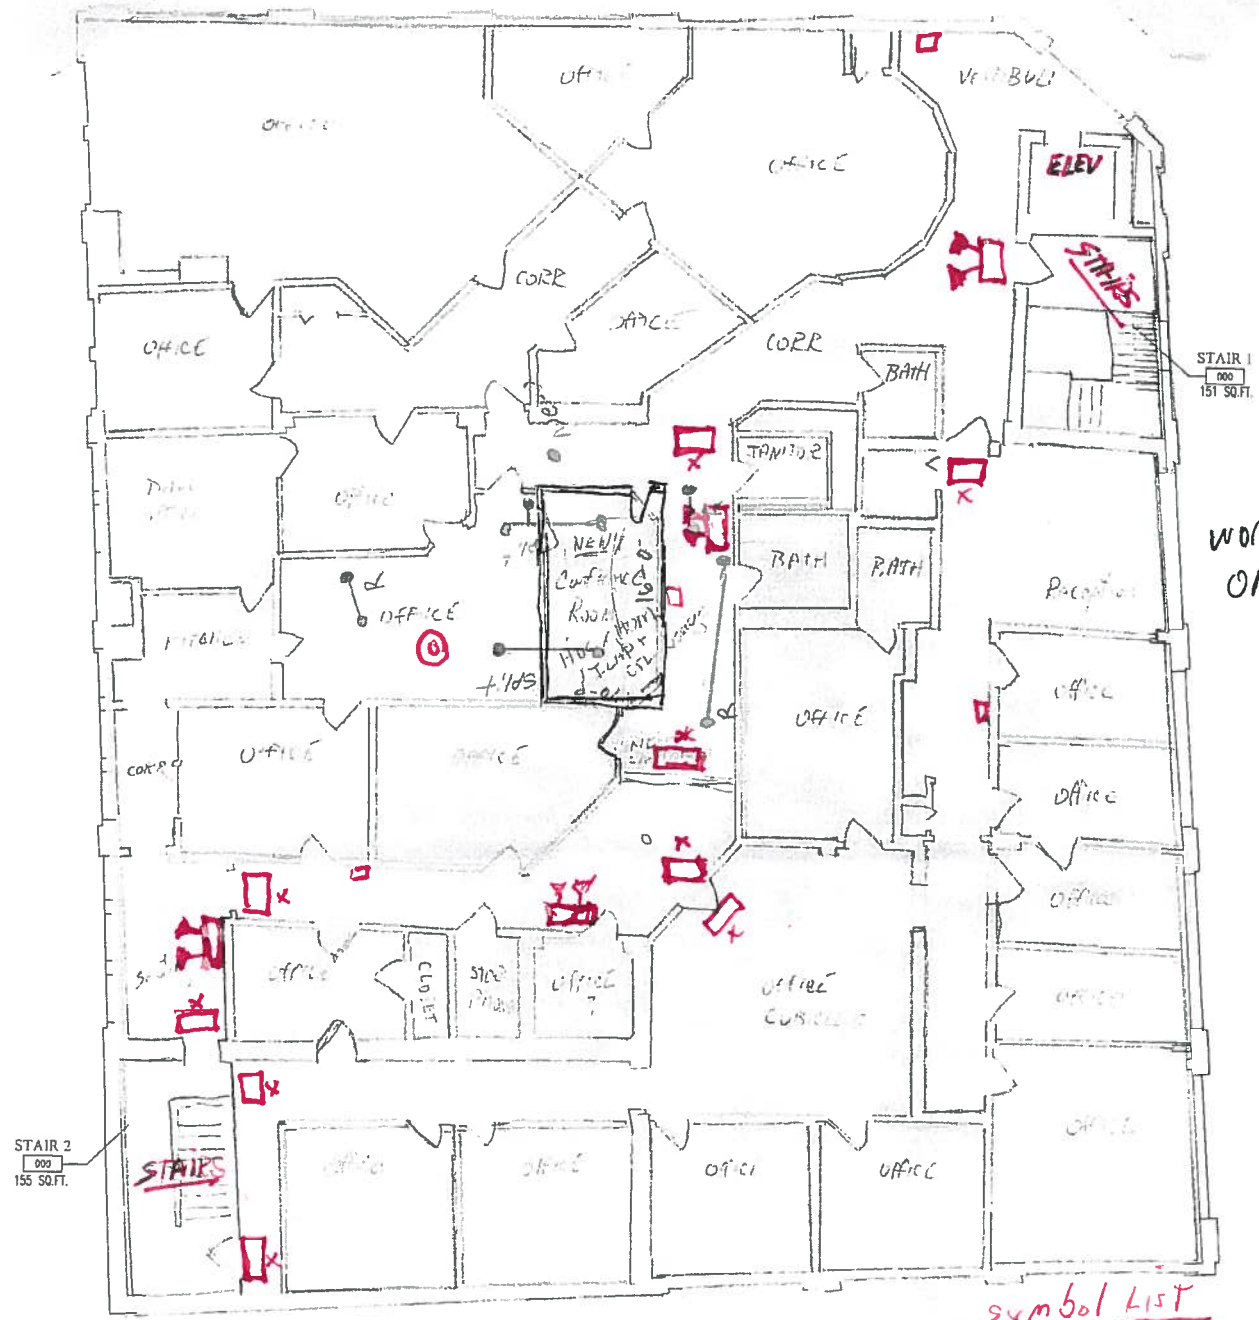

WORK AREA ONLY

STAIR 2
022
155 SQ.FT.

STAIR 1
000
151 SQ.FT.

51
26
8787

1 EXISTING SECOND FLOOR
 E-102 SCALE: 1/8" = 1'-0"

- symbol LIST
- Fire Enunciator
 - Exit sign
 - Emergency light

2nd FLOOR LIFE SAFETY PLAN

E2.02