


E2.03

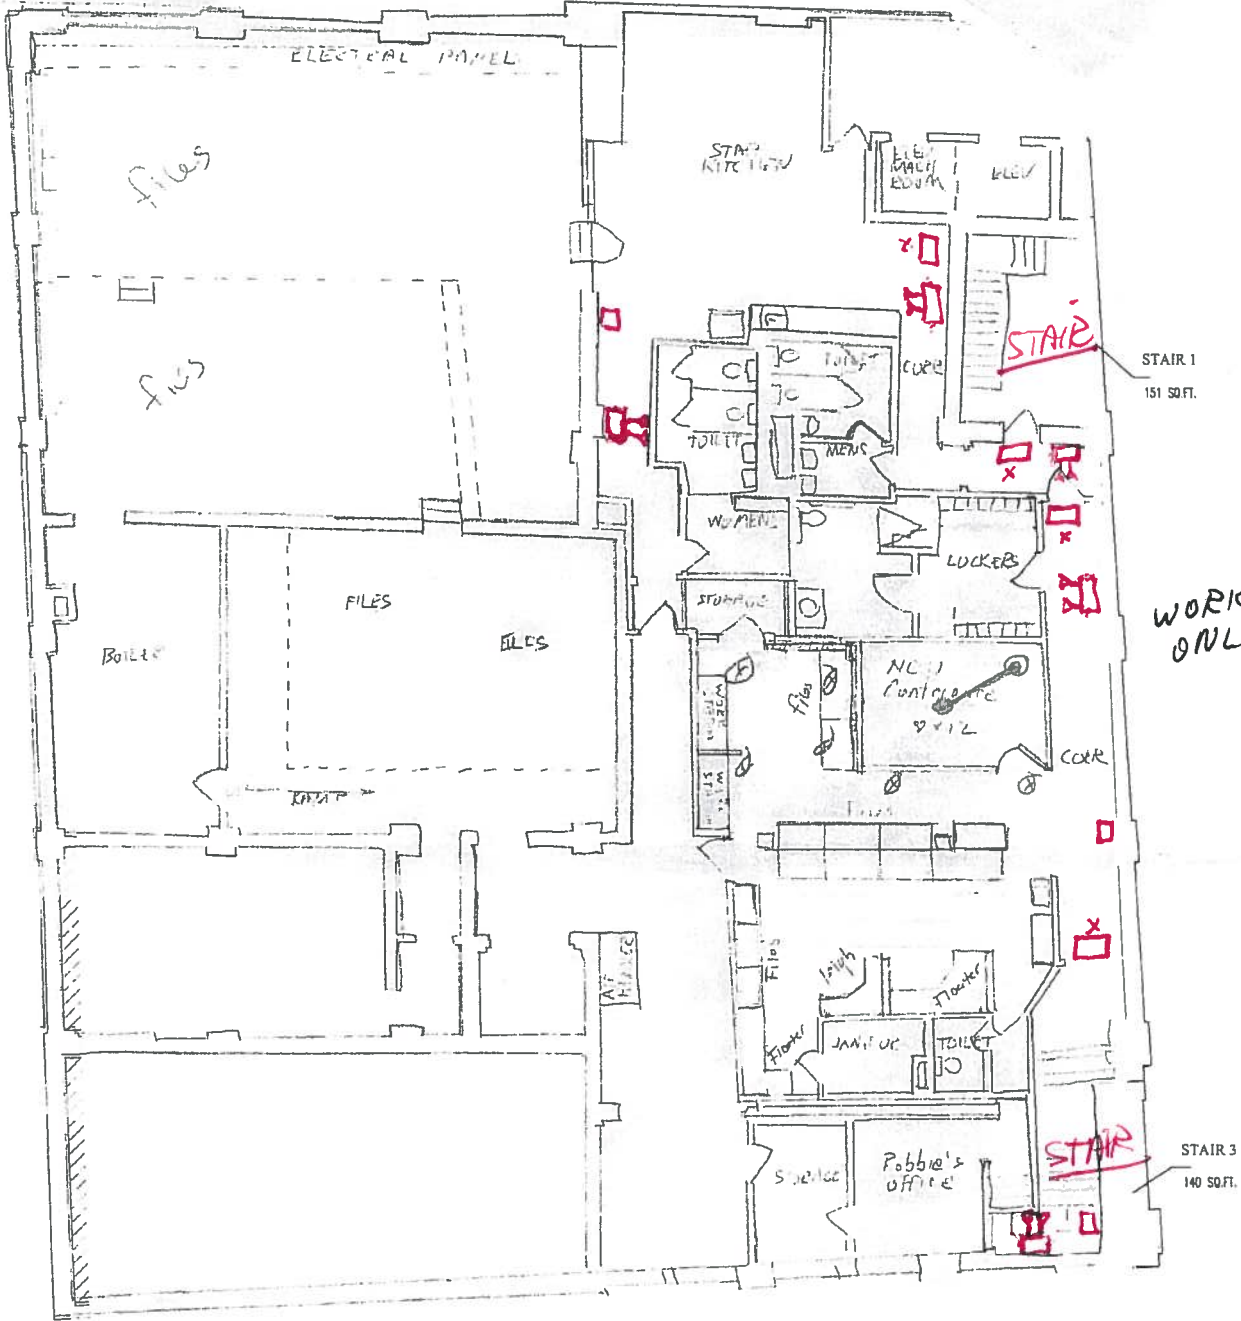

6024

I BASEMENT FLOOR SPACE PLAN
 ID-101 SCALE: 1/8" = 1'-0"

- Symbol List
- - Fire Enunciator
 - ▭ x - Exit Sign
 - ▭ ↗ - Emergency Exit

BASEMENT LIFE SAFETY PLAN

E2.03